


標題	路線コード	212	図面コード	20-0	路線名	一般県道 山口阿知須宇部線	県名	山口県	地名	山口市深溝	図面番号	20	① 現道 2 現道(分離) 3 旧道 4 新道 5 専用自歩道
----	-------	-----	-------	------	-----	---------------	----	-----	----	-------	------	----	---------------------------------

平面図
縮尺千分の一

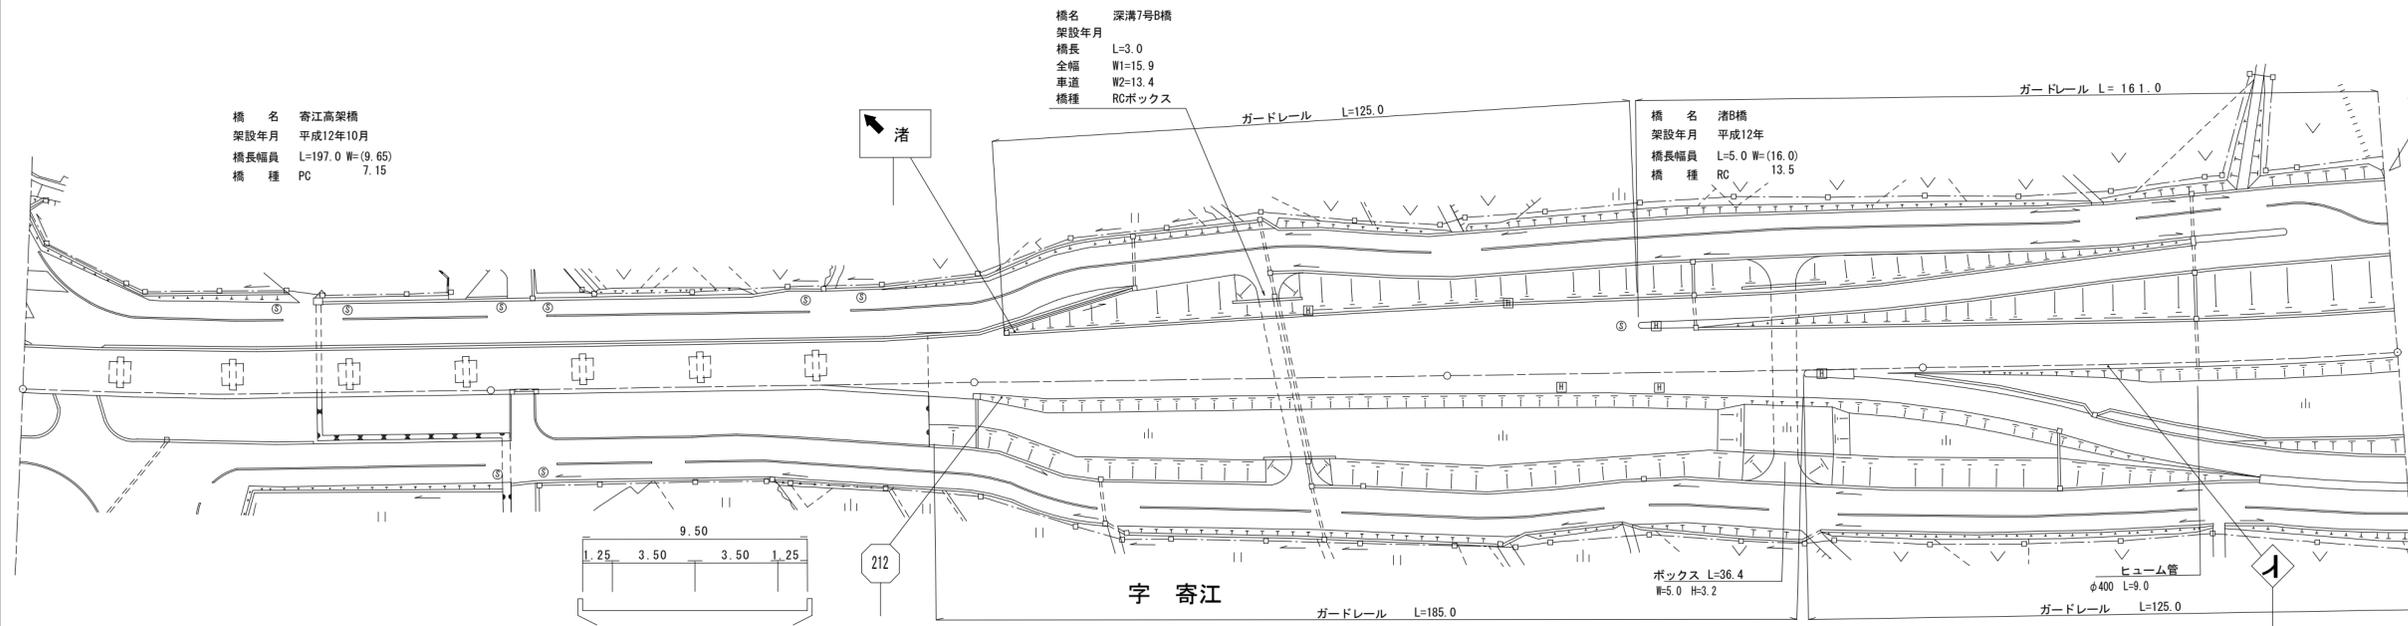

道路台帳修正履歴

カルテ番号	修正内容	調整年月日	業者名
	転記	2001. 7. 31	山口建設コン
2008-07-005	ベクタ変換	2009. 3. 31	山口建設コン
2019-07-105	橋梁諸元変更 橋梁諸元追加	2020. 3. 31	山口建設コン

区間	番号	1		2										3										4										5										6										AS																																							
点間	距離	100.0		67.0										6.0										6.0										6.0										6.0										24.0										100.0																													
全幅員		9.5		9.5										7.0										7.5										8.0										8.5										9.0										9.5										9.5										7.0									
全幅員内訳	車道	7.0		7.0										7.0										7.5										8.0										8.5										9.0										9.5										7.0																			
	左側歩道	
	右側歩道	
	路肩	1.25		1.25										1.25										1.25										1.25										1.25										1.25										1.25										1.25																			
側溝	左側	
その他	右側	
主要	工作物	07637		07637										07637										07637										07637										07637										07637										07637										07637																			
路面	種別	AS		AS										AS										AS										AS										AS										AS										AS										AS																			
舗装	区間番号	1		2										3										4										5										6										AS																																							
		100.0		91.5										8.5										100.0										100.0										100.0										100.0										100.0										100.0																			

路線名	一般県道 山口阿知須宇部線		
図面名	321207020-00		
作成年月日	2009年3月31日		
縮尺	1/1000	図面番号	20-00
事務所名	防府土木建築事務所 (山口支所)		