


標題	路線コード	230	図面コード	4-0	路線名	一般県道伊佐吉部山口線	県名	山口県	地名	美祢市伊佐町伊佐	図面番号	4	① 現道 2 現道(分離) 3 旧道 4 新道 5 専用自歩道
----	-------	-----	-------	-----	-----	-------------	----	-----	----	----------	------	---	---------------------------------

平面図
縮尺千分の一

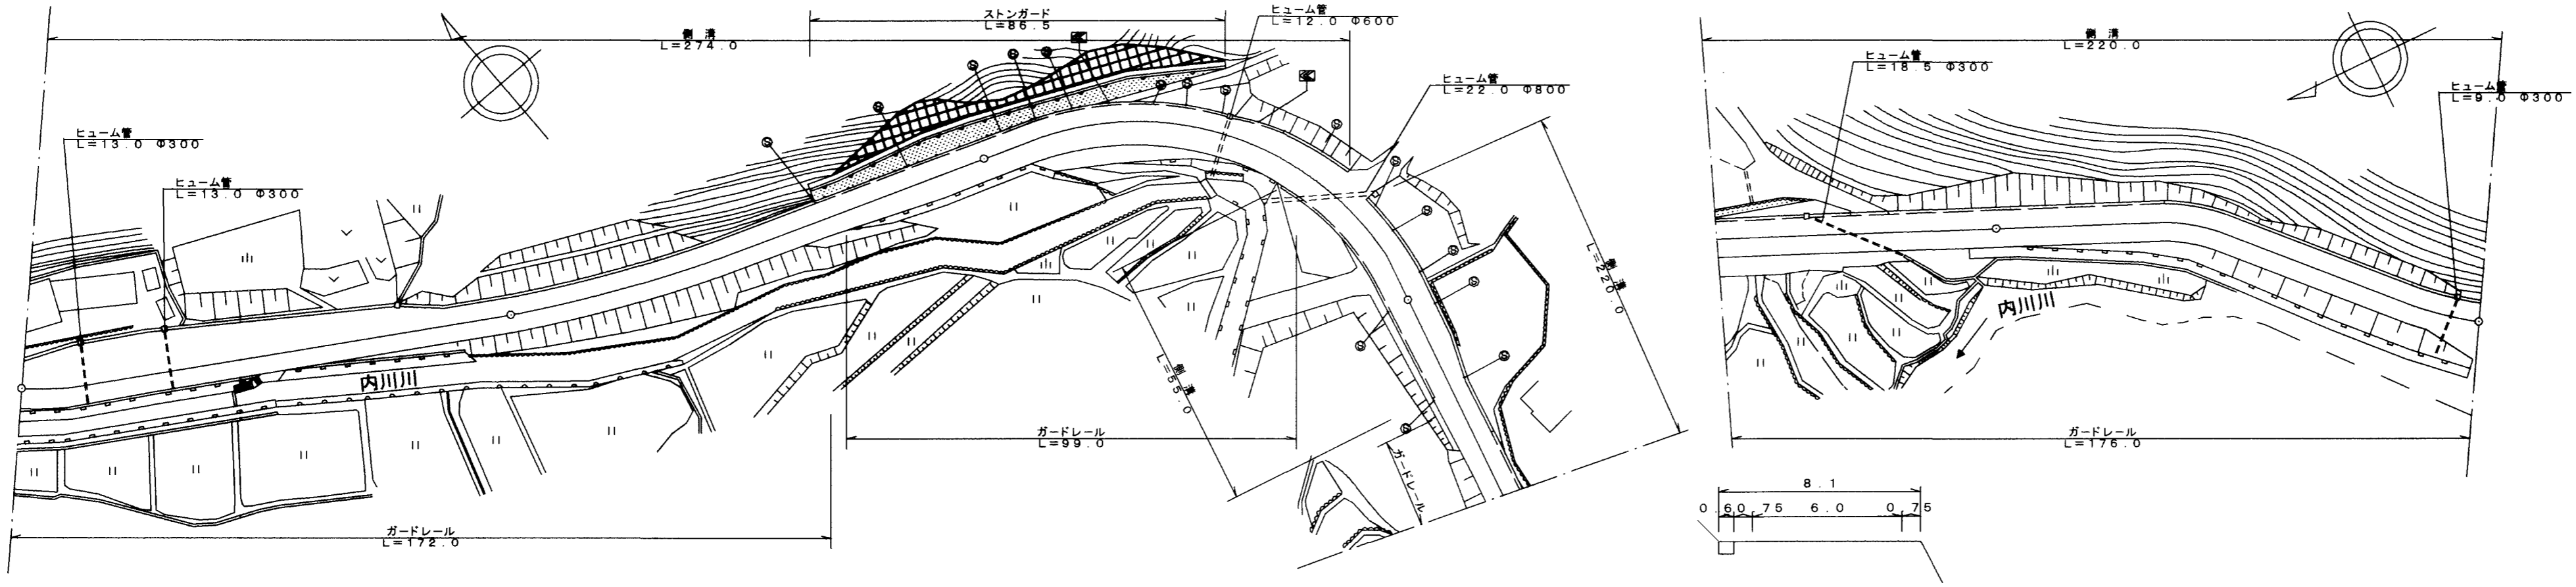

道路台帳修正履歴

カルテ番号	修正内容	調整年月日	業者名
	転記	2009. 3. 20	宇部セン
2009-10-153	警戒標識	2010. 3. 31	宇部セン

区間	番号	100.0																									200.0					300.0					400.0					500.0				
		1	2	3	4	5	6	7	8	9	10	11	12	13	14	15	16	17	18	19	20	21	22	23	24	25	26	27	28	29	30															
点間	距離	12.0	15.0		50.0	10.0	13.0		65.0	25.0	9.0	1.0	10.0		20.0	20.0	10.0	5.0	10.0	10.0	11.2	6.8		62.0	32.0		68.0																			
全幅員	全幅員	9.55	12.05	12.05	9.05	7.0	7.01		7.55	8.05	8.35	8.34	8.3		8.7	8.75	9.7	9.55	10.05	10.35	8.85		7.98	8.1	7.5		7.5																			
	車道	6.5	6.0	5.5	5.5	5.5	5.5		5.5	5.55	5.7	5.72	5.95		6.45	6.5	6.5	6.55	6.55	6.5	6.5	6.5		5.88	6.0		6.0																			
	左側歩道	
	右側歩道	
内訳	左側路肩	0.75	0.75	0.75	0.75	0.75	0.75		0.75	1.25	1.4	1.37	1.1		1.0	0.95	0.8	0.9	0.9	1.25	1.25	1.0		0.75	0.75		0.75																			
	右側路肩	0.75	0.75	0.75	0.75	0.75	0.75		0.75	1.25	1.4	1.37	1.1		1.0	0.95	0.8	0.9	0.9	1.25	1.25	1.0		0.75	0.75		0.75																			
	中央分離帯	
側溝	左側	0.6	0.6	0.6	0.6	0.6	0.6		0.6	0.6	0.6	0.6	0.6		0.6	0.6	0.6	0.6	0.6	0.6	0.6	0.6		0.6	0.6		0.6																			
	右側	
その他	
主要	工作物	
路面	種別	AS																										AS																		
舗装	区間番号		1				2								3												4					5														

路線名	一般県道 伊佐吉部山口線
図面名	323010004-00
作成年月日	2010年3月31日
縮尺	1/1000
図面番号	04-00
事務所名	美祢土木事務所