


標題	路線コード	231	図面コード	3-0	路線名	一般県道美祢小郡線	県名	山口県	地名	美祢市伊佐町伊佐	図面番号	3	① 現道 2 現道(分離) 3 旧道 4 新道 5 専用自歩道
----	-------	-----	-------	-----	-----	-----------	----	-----	----	----------	------	---	---------------------------------

平面図
縮尺千分の一

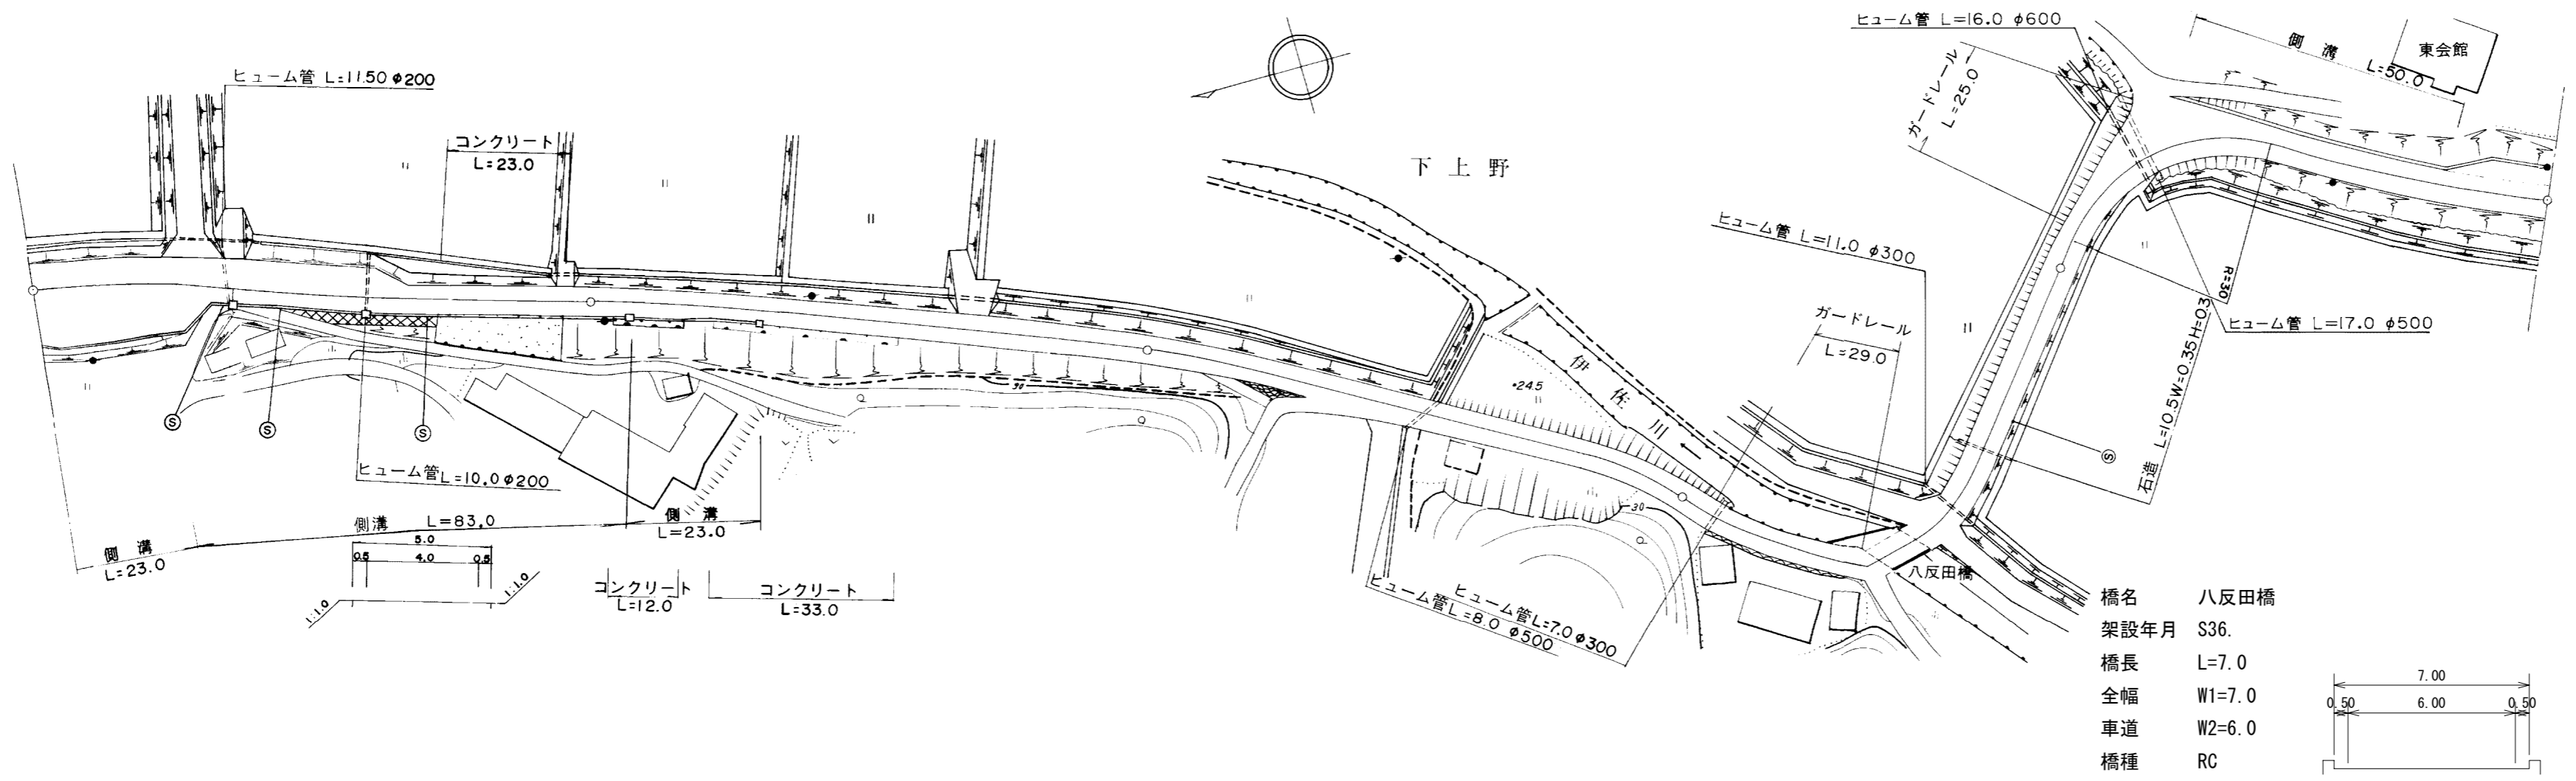

区間	番号	100.0																				200.0																				300.0																				400.0																				500.0																			
点間	距離	8.0		15.0		8.0		31.0		5.0		33.0		7.0		15.0		8.0		26.0		44.0		100.0		36.0		7.0		57.0		13.0		19.0		18.0		32.0		18.0	
全幅員	全幅員	14.5		14.8		13.5		14.0		8.3		7.8		4.8		4.8		4.8		4.5		4.5		5.0		5.0		7.0		7.0		5.0		5.0		11.1		5.0		5.0		5.0	
	車道	6.0		6.0		6.0		6.0		5.5		3.5		3.5		3.5		3.5		3.5		4.0		4.0		4.0		6.0		6.0		4.0		4.0		4.0		4.0		4.0	
	左側歩道	
	右側歩道	
	路肩	左側	2.0		2.0		1.9		1.5		1.5		0.5		0.5		0.5		0.5		0.5		0.5		0.5		0.5		0.5		0.5		0.5		0.5		0.5		0.5		0.5	
側溝	左側	
	右側	0.6		0.6		0.5		0.5		0.5		0.5		0.5		0.5		0.5		0.5		0.5		0.5		0.5		0.5		0.5		0.5		0.5		0.5		0.5	
その他	
主要	工作物																											10281	
路面	種別	as		as		as		as		as		as		as		as		as		as		as		as		as		as		as		as		as		as		as	
舗装	区間番号	1		100.0		2		100.0		3		100.0		4		36.0		7.0		57.0		7		100.0	

道路台帳修正履歴

カルテ番号	修正内容	調整年月日	業者名
	転記	2009. 3. 20	宇部セン
2009-10-158	橋梁諸元変更	2010. 3. 31	宇部セン

路線名	一般県道 美祢小郡線
図面名	323110003-00
作成年月日	2010年3月31日
縮尺	1/1000
図面番号	03-00
事務所名	美祢土木事務所