


平面図  
縮尺千分の一

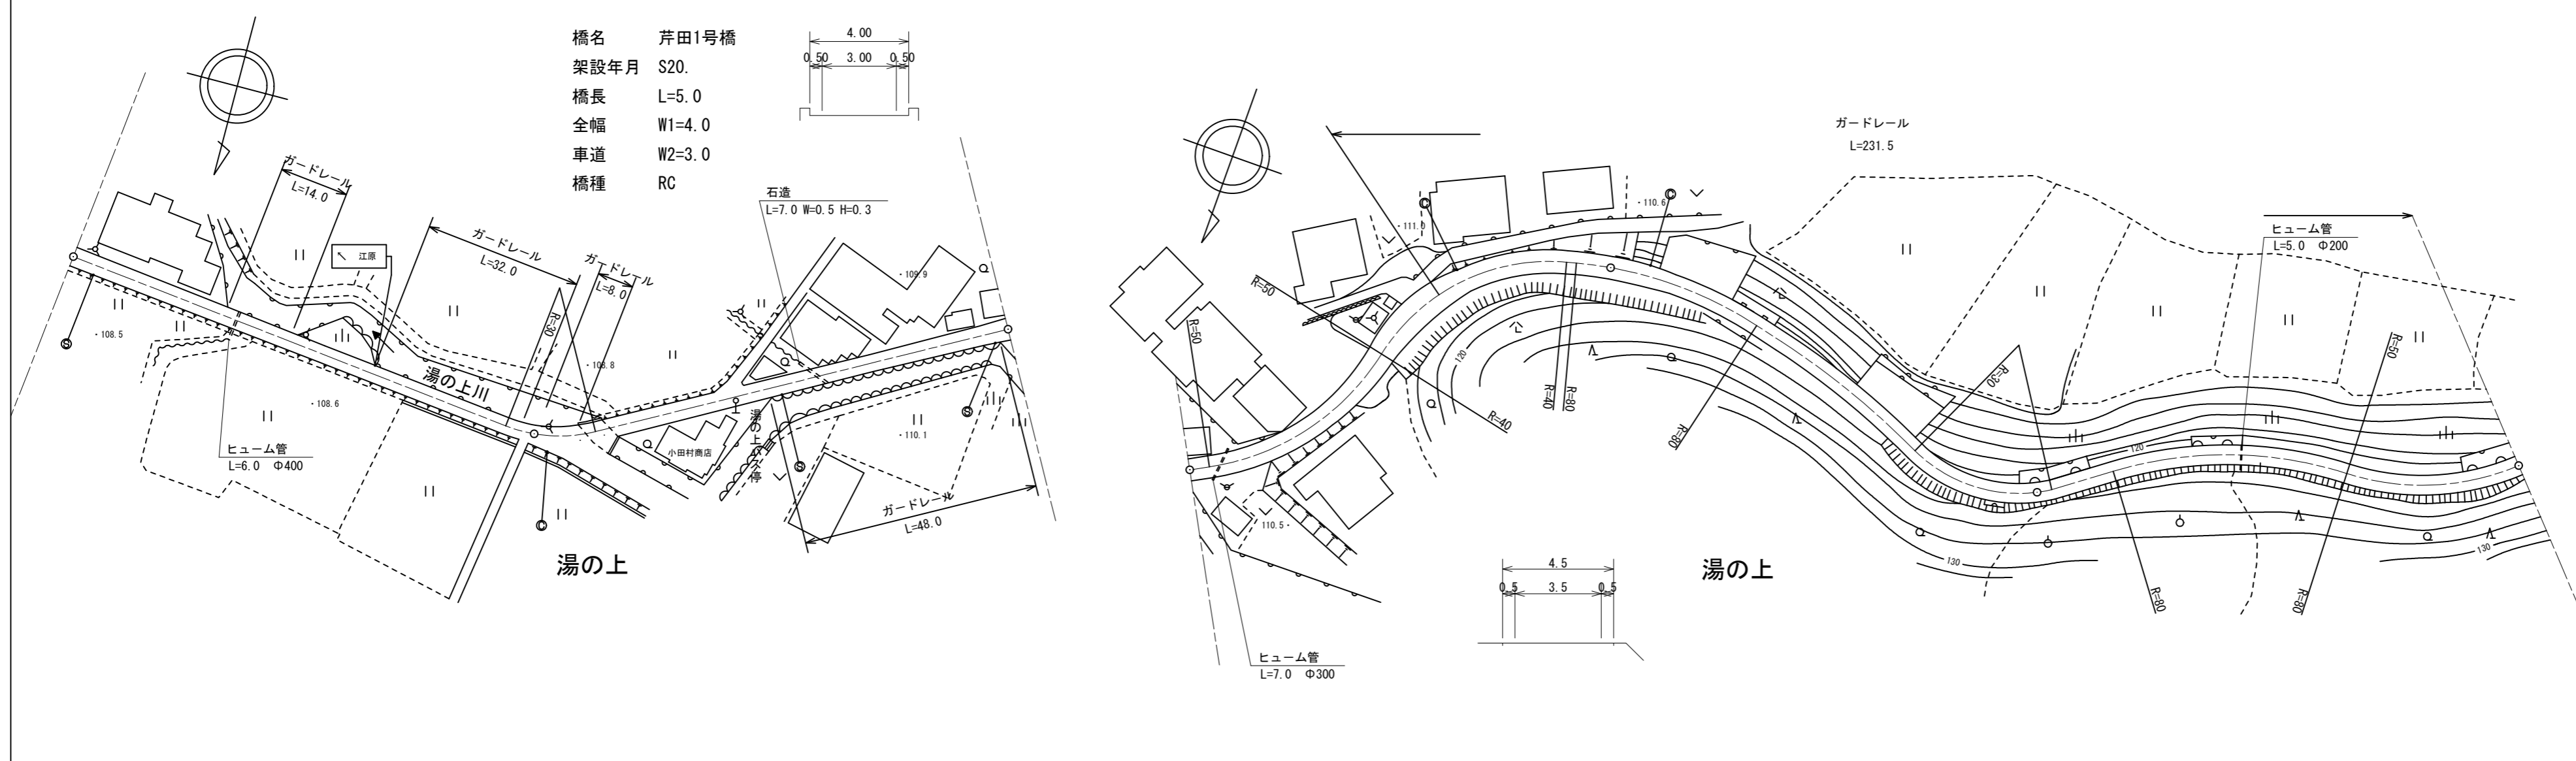

道路台帳修正履歴

カルテ番号	修正内容	調整年月日	業者名
	転記	2009. 3. 20	宇部セン
2009-10-193	橋梁諸元変更	2010. 3. 31	宇部セン
2011-10-204	路線変更	2012. 3. 31	宇部セン
2016-10-019	案内標識	2017. 3. 31	宇部セン

区間	番号	100.0																500.0															
点間	距離	54.0		46.0		10.5		5.0		54.5		23.0		7.0		30.0		17.0		10.0		13.0		30.0		8.0		5.0		87.0		100.0	
全幅員内訳	全幅員	4.0		3.5		3.5		4.0		4.0		3.5		4.5		4.5		5.5		6.5		5.0		4.6		4.5		4.0		4.0			
	車道	3.0		2.5		2.5		3.0		3.5		3.5		4.5		4.5		5.5		6.5		3.5		3.5		3.5		3.0		3.0			
	歩道																																
	路側	左側	0.5		0.5		0.5		0.5		0.5		0.5		0.5		0.5		1.0		1.5		0.75		0.55		0.5		0.5		0.5		
	路肩	右側	0.5		0.5		0.5		0.5		0.5		0.5		0.5		0.5		0.5		0.5		0.5		0.5		0.5		0.5		0.5		
側溝	左側																																
その他	右側																																
主要	工作物					0375																											
路面	種別	as																												as			
舗装	区間	1		2		3		4		5		6		7																			
番号	番号	100.0		10.5		5.0		84.5		100.0		100.0		100.0																			

路線名	一般県道 銭屋美祢線		
図面名	323910032-00		
作成年月日	2017年3月31日		
縮尺	1/1000	図面番号	28-00
事務所名	宇部土木建築事務所 (美祢支所)		