


平面図
縮尺千分の一

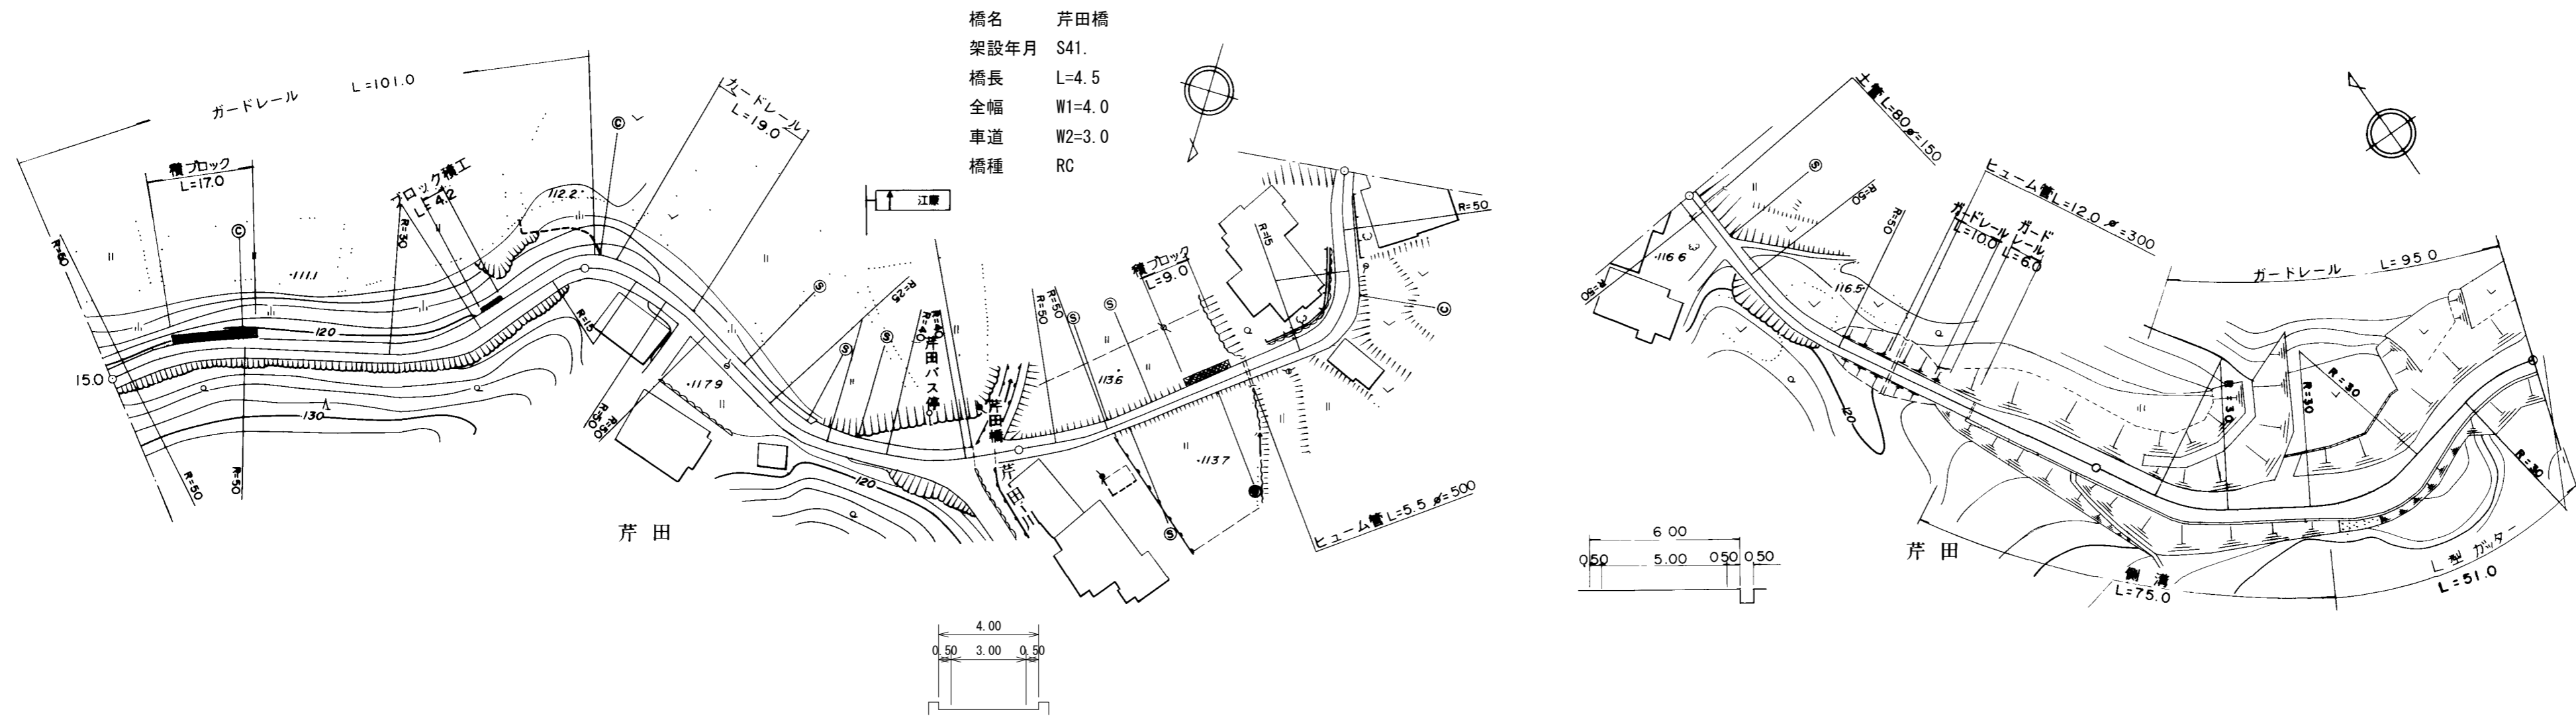

橋名 芹田橋
 架設年月 S41.
 橋長 L=4.5
 全幅 W1=4.0
 車道 W2=3.0
 橋種 RC

道路台帳修正履歴

カルテ番号	修正内容	調整年月日	業者名
	転記	2009. 3. 20	宇部セン
2009-10-194	橋梁諸元変更	2010. 3. 31	宇部セン
2011-10-205	路線変更	2012. 3. 31	宇部セン

区間	番号	100.0																								200.0					300.0					400.0					500.0								
		1	2	3	4	5	6	7	8	9	10	11	12	13	14	15	16	17	18	19	20	21	22	23	24	25	26	27	28	29	30																		
点間	距離	65.0		11.0		24.0		57.0		34.0		4.5		4.5		7.0		11.0		42.0		10.0		8.0		22.0		73.0		5.0		4.0		4.0		14.0		28.0		10.0		10.0		20.0		14.0		18.0	
		4.0	4.0	5.0	4.5	4.0	5.0	4.0	4.0	3.8	3.5	3.0	4.0	5.5	4.5	3.5	6.0	6.0	8.0	8.5	7.0	6.0	6.0	5.0	5.0	5.0	6.0	3.5	4.5	4.0	4.5	5.5	5.0	5.0	5.0	5.0	5.0	5.0	5.0	5.0	5.0	5.0	5.0	5.0	5.0				
全幅員	車道	3.0		3.0		3.0		3.0		3.0		3.0		3.0		2.5		2.5		2.5		2.5		2.5		2.5		2.5		2.5		2.5		2.5		2.5		2.5		2.5		2.5		2.5		2.5		2.5	
		歩道	左側	0.5		0.5		0.5		0.5		0.5		0.5		0.5		0.5		0.5		0.5		0.5		0.5		0.5		0.5		0.5		0.5		0.5		0.5		0.5		0.5		0.5		0.5		0.5	
				右側	0.5		1.0		0.75		0.5		0.5		0.5		0.5		0.5		0.5		0.5		0.5		0.5		0.5		0.5		0.5		0.5		0.5		0.5		0.5		0.5		0.5		0.5		
			路肩		0.5		1.0		0.75		0.5		0.5		0.5		0.5		0.5		0.5		0.5		0.5		0.5		0.5		0.5		0.5		0.5		0.5		0.5		0.5		0.5		0.5		0.5		
				中央	0.5		1.0		0.75		0.5		0.5		0.5		0.5		0.5		0.5		0.5		0.5		0.5		0.5		0.5		0.5		0.5		0.5		0.5		0.5		0.5		0.5		0.5		
側溝	左側	0.0			0.0		0.0		0.0		0.0		0.0		0.0		0.0		0.0		0.0		0.0		0.0		0.0		0.0		0.0		0.0		0.0		0.0		0.0		0.0		0.0		0.0		0.0		
		右側	0.0		0.0		0.0		0.0		0.0		0.0		0.0		0.0		0.0		0.0		0.0		0.0		0.0		0.0		0.0		0.0		0.0		0.0		0.0		0.0		0.0		0.0		0.0		
その他	
主要	工作物	0376	
		as		as	
路面	種別	as		as	
		as		as	
舗装	区間	1		2		3		4		5		6		7																																			
		100.0		91.0		4.5		4.5		100.0		100.0		100.0																																			
番号		1		2		3		4		5		6		7																																			
		100.0		91.0		4.5		4.5		100.0		100.0		100.0																																			

路線名	一般県道 銭屋美祢線		
図面名	323910033-00		
作成年月日	2012年3月31日		
縮尺	1/1000	図面番号	29-00
事務所名	宇部土木建築事務所 (美祢支所)		