


平面図
縮尺千分の一

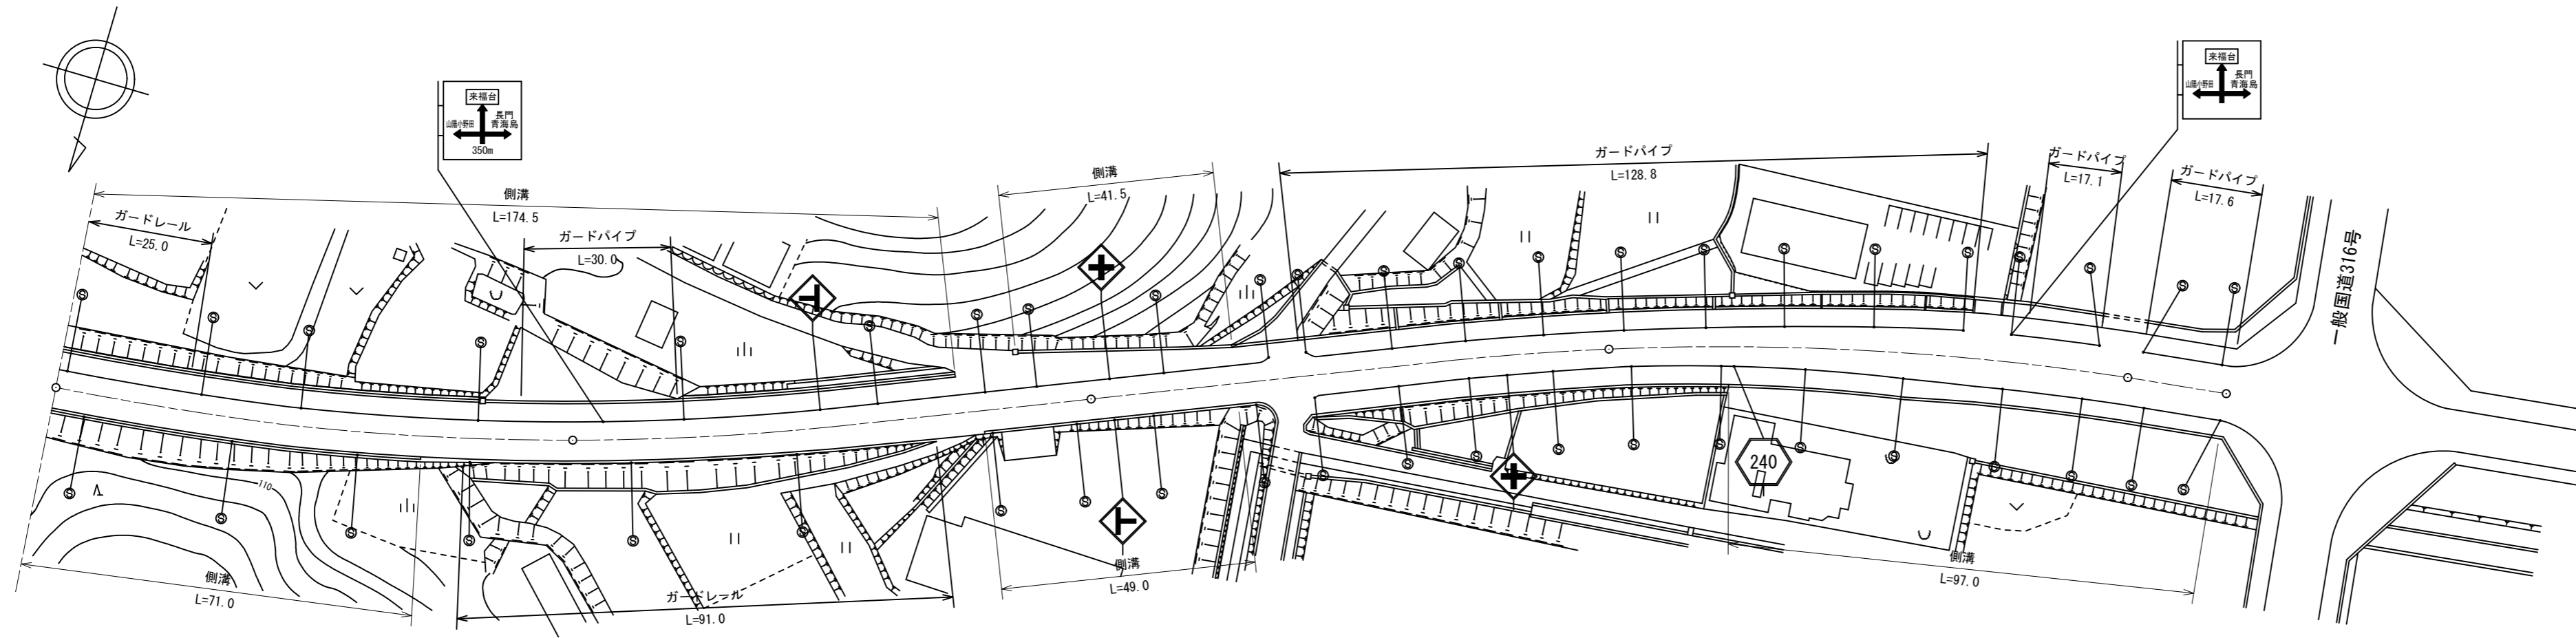

道路台帳修正履歴

カルテ番号	修正内容	調整年月日	業者名
	転記	2009. 3. 20	宇部セン
2011-10-251	路線変更	2012. 3. 31	宇部セン
2014-10-039	進入路	2015. 3. 31	宇部セン
2016-10-031	案内標識	2017. 3. 31	宇部セン
2018-10-052	路線変更	2019. 3. 31	宇部セン

区間	番号	1	2	3	4	5	6	7	8	9	10	11	12	13	14	15	16	17	18	500.0			
点間	距離		71.0	14.0	15.0	25.0		49.5	4.5	7.5	13.5	18.0	10.0	14.0	58.0	3.0	20.0	34.5	13.5	29.0	20.0		
全幅員	全幅員	12.0	12.0	11.5	11.5	11.5		12.0	12.0	11.5	14.16	12.65	12.0	11.0	14.02	14.0	14.5	15.0	17.35	17.6	17.6	17.6	
	車道	左側	4.0	4.0	4.0	4.0	4.0		4.0	4.0	4.0	6.16	4.65	4.0	3.5	3.5	3.5	3.5	4.0	3.5	3.5	3.5	3.5
		右側	4.0	4.0	4.0	4.0	4.0		4.0	4.0	4.0	6.16	4.65	4.0	3.5	3.5	3.5	3.5	4.0	3.5	3.5	3.5	3.5
	歩道	左側	0.5	0.5	0.5	0.5	0.5		0.5	0.5	0.5	0.5	0.5	0.5	0.5	0.5	0.5	0.5	0.5	0.5	0.5	0.5	0.5
		右側	0.5	0.5	0.5	0.5	0.5		0.5	0.5	0.5	0.5	0.5	0.5	0.5	0.5	0.5	0.5	0.5	0.5	0.5	0.5	0.5
路肩	左側	1.5	1.5	1.0	1.0	1.0		1.5	1.5	1.5	1.5	1.5	1.5	1.5	0.52	0.5	0.5	0.6	0.5	0.5	0.5	0.5	
	右側	1.5	1.0	1.0	1.0	1.0		1.5	1.5	1.5	1.5	1.5	1.5	1.5	0.5	0.5	0.5	0.5	0.5	0.5	0.5	0.5	
中央	分離帯																						
	中央																						
側溝	左側	(0.5)	(0.5)	(0.5)	(0.5)	(0.5)		(0.5)	(0.5)	(0.5)	(0.5)	(0.5)	(0.5)	(0.5)	(0.5)	(0.5)	(0.5)	(0.5)	(0.5)	(0.5)	(0.5)	(0.5)	
	右側	(0.5)	(0.5)	(0.5)	(0.5)	(0.5)		(0.5)	(0.5)	(0.5)	(0.5)	(0.5)	(0.5)	(0.5)	(0.5)	(0.5)	(0.5)	(0.5)	(0.5)	(0.5)	(0.5)	(0.5)	
その他																							
主要	工作物																						
路面	種別	AS																				AS	
舗装	区間	1	2	3	4	5																	
	番号	100.0	100.0	100.0	100.0	20.0																	

路線名	一般県道 湯の口美祢線
図面名	324010034-00
作成年月日	2019年3月31日
縮尺	1/1000
図面番号	22-00
事務所名	宇部土木建築事務所 (美祢支所)