


平面図
縮尺千分の一

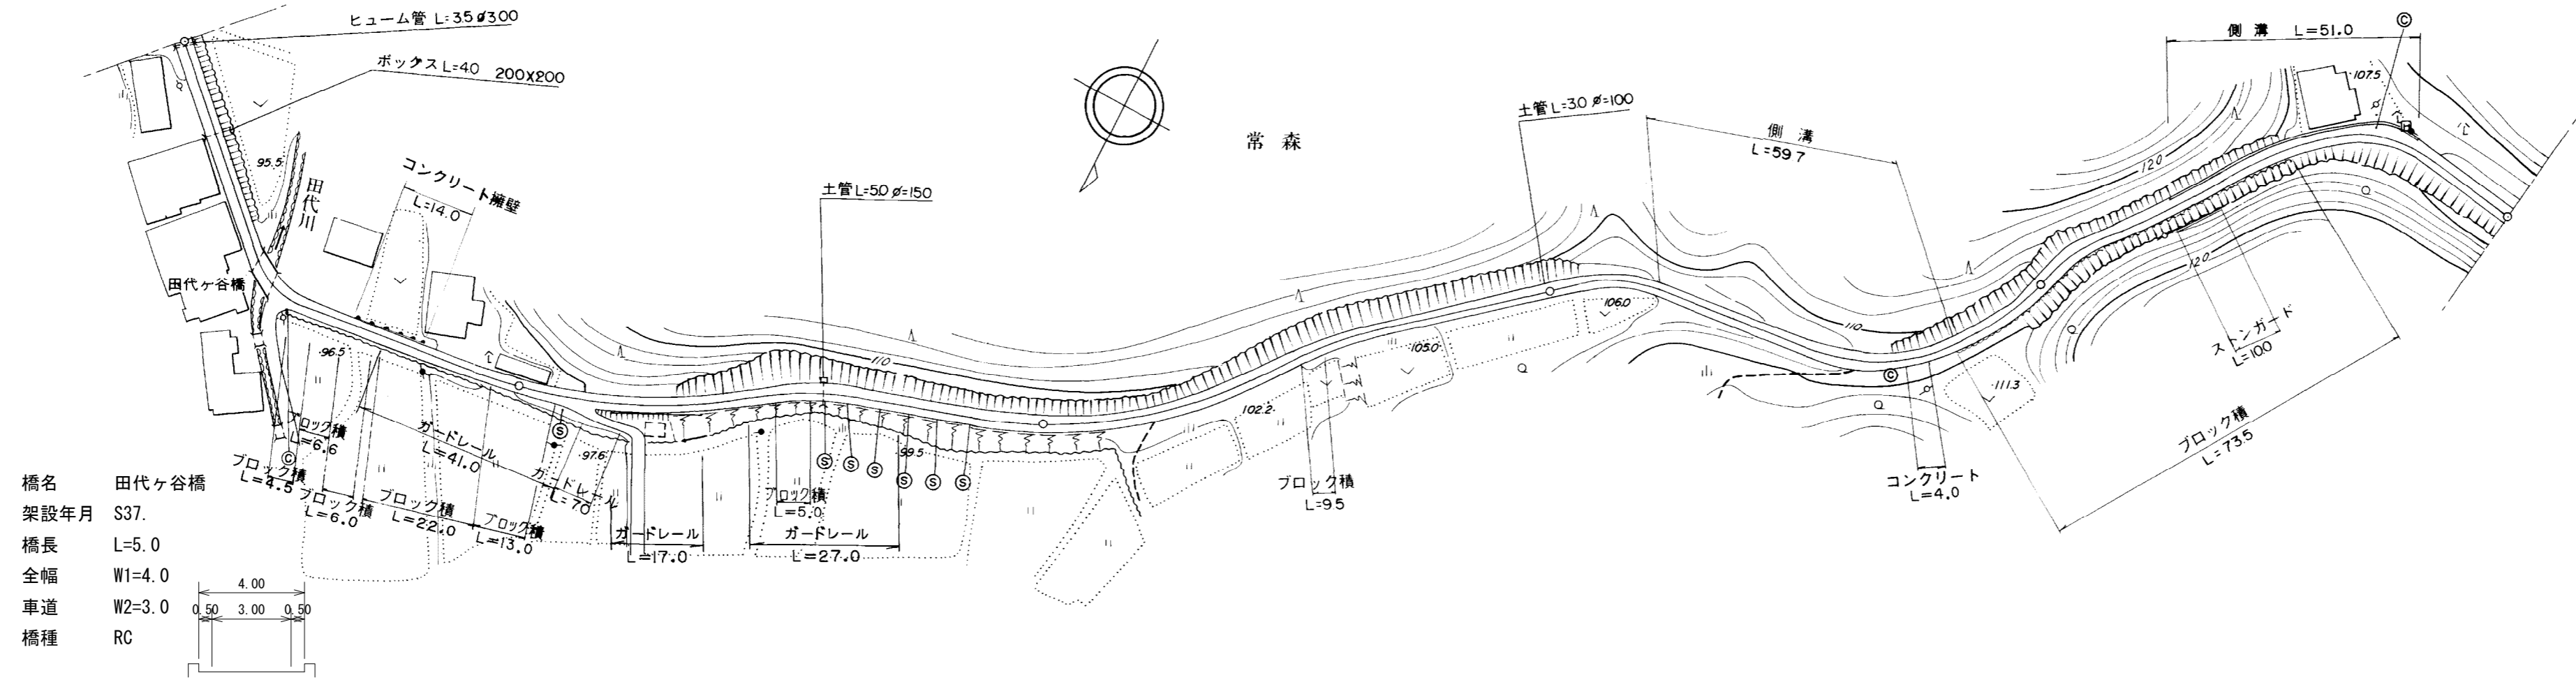

橋名 田代ヶ谷橋
 架設年月 S37.
 橋長 L=5.0
 全幅 W1=4.0
 車道 W2=3.0
 橋種 RC

道路台帳修正履歴

カルテ番号	修正内容	調整年月日	業者名
	転記	2009. 3. 20	宇部セン
2009-10-209	橋梁諸元変更	2010. 3. 31	宇部セン
2011-10-261	路線変更	2012. 3. 31	宇部セン
2018-10-062	路線変更	2019. 3. 31	宇部セン

区間	番号	100.0																						200.0																						300.0																						400.0																						500.0																					
	距離	1	2	3	4	5	6	7	8	9	10	11	12	13	14	15	16	17	18	19	20	21	22	1	2	3	4	5	6	7	8	9	10	11	12	13	14	15	16	17	18	19	20	21	22	
全幅員	全幅員	3.0	3.0	4.0	4.0	3.0	3.0	3.5	3.0	3.0	3.0	3.0	3.0	3.0	3.0	3.0	3.0	3.0	3.0	3.0	3.0	3.0	3.0	3.0	3.0	3.0	3.0	3.0	3.0	3.0	3.0	3.0	3.0	3.0	3.0	3.0	3.0	3.0	3.0	3.0	3.0	3.0	3.0	3.0	3.0	
	車道	車道	2.0	2.0	3.0	3.0	2.0	2.0	2.0	2.0	2.0	2.0	2.0	2.0	2.0	2.0	2.0	2.0	2.0	2.0	2.0	2.0	2.0	2.0	2.0	2.0	2.0	2.0	2.0	2.0	2.0	2.0	2.0	2.0	2.0	2.0	2.0	2.0	2.0	2.0	2.0	2.0	2.0	2.0	2.0	2.0	2.0	
		歩道	
	路肩	左側	0.5	0.5	0.5	0.5	0.5	0.5	1.0	0.5	0.5	0.5	0.5	0.5	0.5	0.5	0.5	0.5	0.5	0.5	0.5	0.5	0.5	0.5	0.5	0.5	0.5	0.5	0.5	0.5	0.5	0.5	0.5	0.5	0.5	0.5	0.5	0.5	0.5	0.5	0.5	0.5	0.5	0.5	0.5	0.5	0.5	
		右側	0.5	0.5	0.5	0.5	0.5	0.5	0.5	0.5	0.5	0.5	0.5	0.5	0.5	0.5	0.5	0.5	0.5	0.5	0.5	0.5	0.5	0.5	0.5	0.5	0.5	0.5	0.5	0.5	0.5	0.5	0.5	0.5	0.5	0.5	0.5	0.5	0.5	0.5	0.5	0.5	0.5	0.5	0.5	0.5	0.5	0.5	
中央	分離帯	
側溝	左側																									0.6	0.6	0.6	0.6	0.6	0.6	0.6	0.6	0.6	0.6	0.6	0.6	0.6	0.6	0.6	0.6	0.6	0.6	0.6	0.6	0.6	0.6	0.6	
	右側	
その他	
主要	工作物		0407	
路面	種別	as	
舗装	区間番号	1 44.0	2 5.0	3 51.0	4 100.0	5 100.0	6 100.0	7 100.0	

路線名	一般県道 湯の口美祢線		
図面名	324010042-00		
作成年月日	2019年3月31日		
縮尺	1/1000	図面番号	30-00
事務所名	宇部土木建築事務所 (美祢支所)		