


平面図
縮尺千分の一

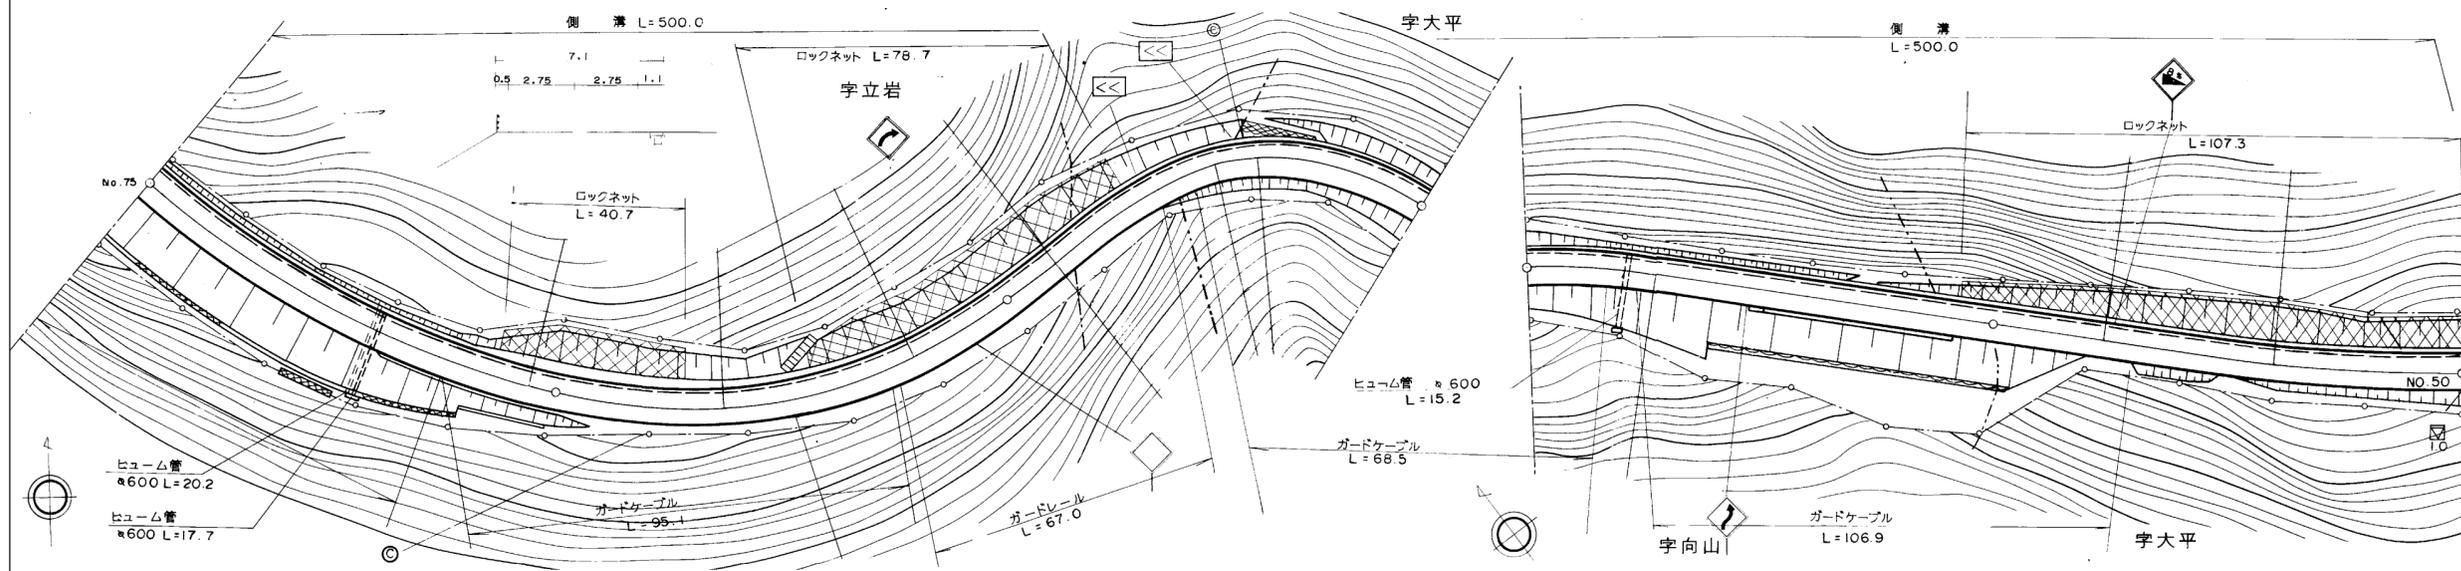

道路台帳修正履歴

カルテ番号	修正内容	調整年月日	業者名
	転記	2009.3.20	宇部セン
2011-10-287	路線変更	2012.3.31	宇部セン

区間	番号	区間	
		1	2	3	4	5	6	7	8	9	10	11	12	13	14	15	16	17	18	19	20	21	22																				
点間	距離	12.0		87.0 1.0		53.0		46.0 1.0		52.0		20.0		28.0		20.0		8.0		20.0		24.0		10.0		10.0		8.0		12.0		40.0		5.0		23.0		17.0 3.0					
全幅員	全幅員	7.6	7.6	7.1 7.1		7.6		7.1 7.1		7.6		7.6		7.31		7.1		7.1		7.5 6.9		6.9		6.8		6.9		6.74		6.5		6.5		7.5		7.5		11.2 11.8 7.1					
	車道	6.0	6.0	5.5 5.51		6.0		5.5 5.51		6.0		6.0		5.71		5.5		5.5		5.9 6.9		5.9		5.8		5.9		5.74		5.5		5.5		6.0 6.5		6.0 5.5							
	歩道	
	左側	
	右側	
内訳	左側	1.1	1.1	1.1 1.1		1.1		1.1		1.1		1.1		1.1		1.1		1.1		1.1 0.5		0.5		0.5		0.5		0.5		0.5		0.5		0.5		0.5		1.5 2.1 1.1					
	右側	0.5	0.5	0.5 0.5		0.5		0.5		0.5		0.5		0.5		0.5		0.5		0.5 0.5		0.5		0.5		0.5		0.5		0.5		0.5		0.5		0.5		0.5					
	中央	
側溝	左側	(0.6)	(0.6)	(0.6) (0.6)		(0.6)		(0.6)		(0.6)		(0.6)		(0.6)		(0.6)		(0.6)		(0.6) 0.0																							
	右側	
その他	
主要	工作物	
路面	種別	AS	
舗装	区間		1		2		3		4		5																																
	番号		100.0		100.0		100.0		100.0		100.0																																

路線名	一般県道 秋吉台公園線
図面名	324210023-00
作成年月日	2012年3月31日
縮尺	1/1000
図面番号	23-00
事務所名	宇部土木建築事務所 (美祢支所)