


平面図
縮尺千分の一

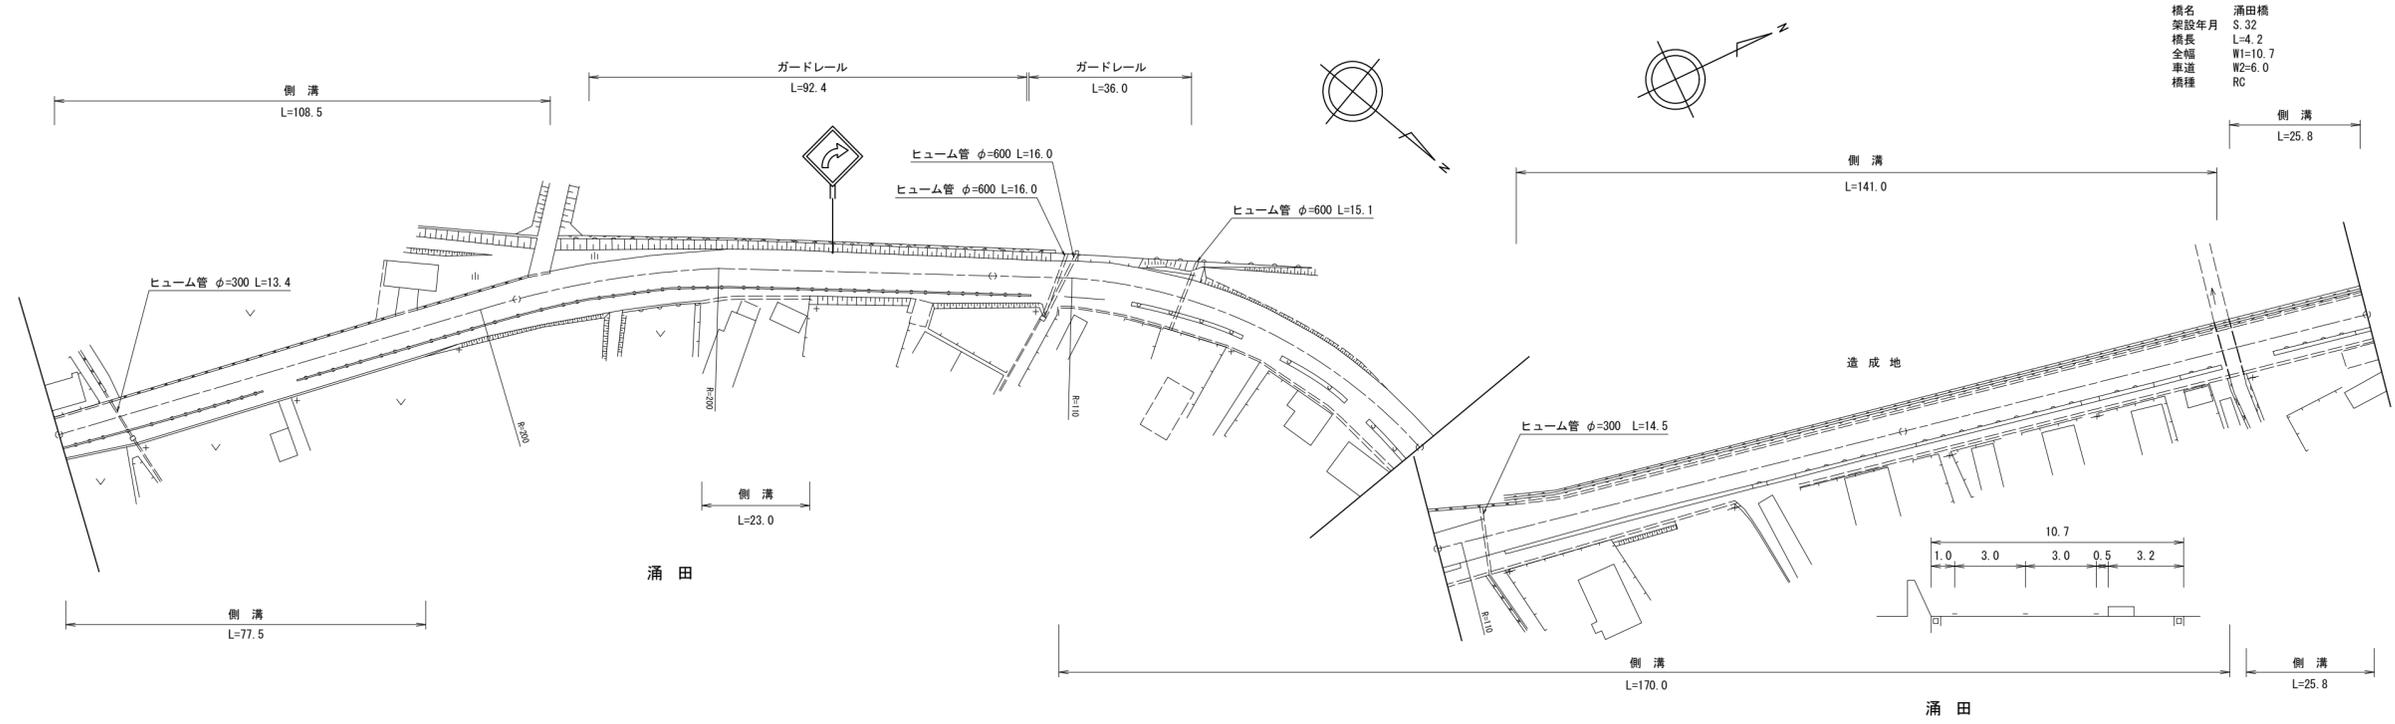

橋名 涌田橋
架設年月 S.32
橋長 L=4.2
全幅 W1=10.7
車道 W2=6.0
橋種 RC

道路台帳修正履歴

カルテ番号	修正内容	調整年月日	業者名
	転記	1985.02.28	天野測量
2017-11-010	ベクタ変換	2018.03.31	天野測量

区間番号	100.0																		200.0		300.0		400.0		500.0	
	1	2	3	4	5	6	7	8	9	10	11	12	13	14	15	16	17	18								
点間距離	15.0		62.5	22.5	8.5		39.5	23.0	13.0	4.0	12.0	8.0	7.0		45.0	40.0	29.0		71.0	70.0	4.2	25.8				
全幅員	全幅員	8.5	9.8	9.2	9.2	9.2	9.8	10.4	10.1	9.5	9.0	10.0	9.5	9.1	9.4	10.0	10.5	11.5	11.0	11.5	10.7	10.7	10.7			
	車道	車道	5.5	5.5	5.5	5.5	5.5	5.5	5.5	5.5	5.5	5.5	5.5	5.5	5.5	5.5	5.5	5.5	6.0	6.0	6.0	6.0	6.0	6.0		
		歩道	2.0	3.0	2.5	2.5	2.5	2.2	2.2	2.1	1.5	1.5	1.5	2.0	1.7	1.3	1.9	3.5	4.2	4.0	3.2	3.2	3.2	3.2		
	内訳	左側	0.5	0.7	0.6	0.6	0.6	1.0	1.0	1.0	1.0	1.0	1.0	1.0	1.4	1.1	1.5	1.0	0.8	0.5	1.0	1.0	1.0	1.0		
		右側	0.5	0.6	0.6	0.6	0.6	0.7	0.7	1.0	1.5	1.5	2.0	1.7	1.3	1.1	1.5	0.5	0.5	0.5	0.5	0.5	0.5	0.5		
中央																										
側溝	左側	0.4	0.4	0.4	0.4	0.4	0.4	0.4	0.4	0.4	0.4	0.4	0.4	0.4	0.4	0.4	0.4	0.4	0.4	0.4	0.4	0.4	0.4			
	右側	0.4	0.4	0.4	0.4	0.4	0.4	0.4	0.4	0.4	0.4	0.4	0.4	0.4	0.4	0.4	0.4	0.4	0.4	0.4	0.4	0.4	0.4			
その他																										
主要	工作物																				11109-0					
路面	種別	AS																					AS			
舗装	区間番号	1	2	3	4	5	6	7																		
		100.0	100.0	100.0	100.0	70.0	4.2	25.8																		

路線名	一般県道永田郷室津川柵線
図面名	324511022-00
作成年月日	2018年3月31日
縮尺	1/1000 図面番号 022-00
事務所名	下関土木建築事務所