


平面図
縮尺千分の一

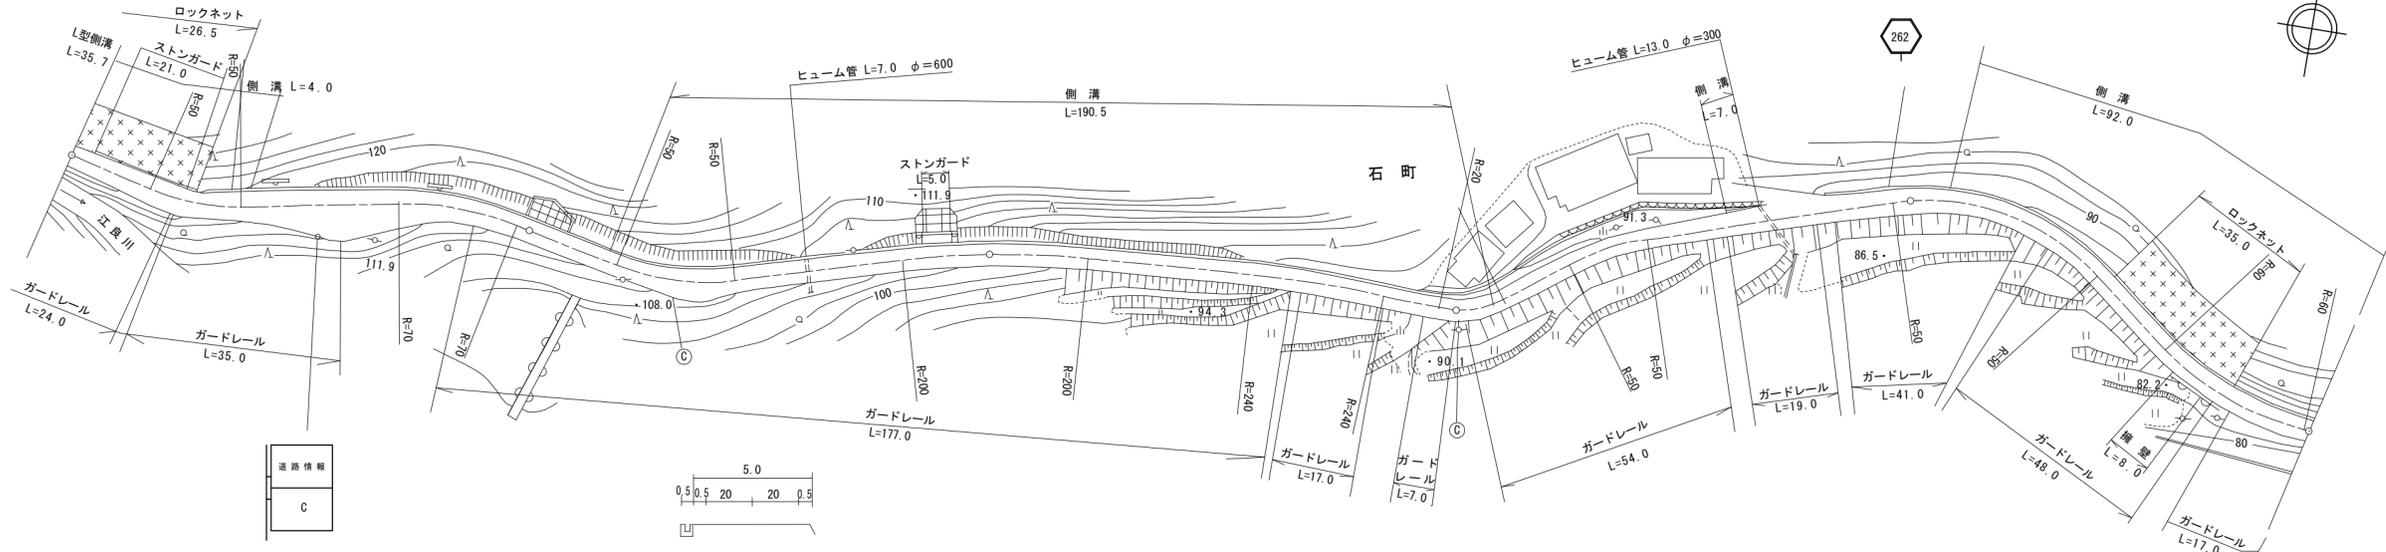

道路台帳修正履歴

| カルテ番号 | 修正内容 | 調整年月日 | 業者名 |
|-------------|----------|-------------|------|
| | 転記 | 2001. 3. 21 | 宇部建設 |
| 2010-12-088 | ストンガード設置 | 2011. 3. 31 | 宇部建設 |
| 2012-12-026 | 災害復旧 | 2013. 3. 31 | 常盤地下 |
| 2017-12-077 | ベクタ変換 | 2018. 3. 30 | 宇部建設 |

| | | | | | | | | | | | | | | | | | | | | | | | | | | | | | | | | | | | | |
|-------|-------|------------|-----|-----|-----|------|------|------|------------|-----|-----|-----|-----|-----|-----|------------|-----|------|------|------|------|------|------------|-------|-----|-------|--|-------|--|------------|--|--|--|--|--|--|
| 区間 | 番号 | 100.0 | | | | | | | | | | | | | | | | | | | | | | 200.0 | | 300.0 | | 400.0 | | 500.0 | | | | | | |
| 点間 | 距離 | 1 | 2 | 3 | 4 | 5 | 6 | 7 | 8 | 9 | 10 | 11 | 12 | 13 | 14 | 15 | 16 | 17 | 18 | 19 | 20 | 21 | 22 | | | | | | | | | | | | | |
| 全幅員 | | 4.5 | 5.0 | 5.5 | 6.0 | 6.0 | 11.0 | 6.0 | 5.5 | 5.0 | 5.0 | 5.0 | 7.0 | 5.8 | 5.0 | 5.0 | 5.0 | 4.6 | 4.6 | 5.0 | 5.3 | 5.3 | 5.3 | 5.0 | | | | | | | | | | | | |
| 全幅員内訳 | 車道 | 3.0 | 3.5 | 4.0 | 4.5 | 4.5 | 4.5 | 4.5 | 4.5 | 4.0 | 4.0 | 4.0 | 4.0 | 4.0 | 4.0 | 4.0 | 4.0 | 3.5 | 3.5 | 4.0 | 4.0 | 4.0 | 4.0 | 4.0 | | | | | | | | | | | | |
| | 歩道 | | | | | | | | | | | | | | | | | | | | | | | | | | | | | | | | | | | |
| | 左側 | | | | | | | | | | | | | | | | | | | | | | | | | | | | | | | | | | | |
| | 右側 | | | | | | | | | | | | | | | | | | | | | | | | | | | | | | | | | | | |
| | 路肩 | 左側 | 1.0 | 1.0 | 1.0 | 1.0 | 1.0 | 0.75 | 0.75 | 0.5 | 0.5 | 0.5 | 0.5 | 0.5 | 0.5 | 0.5 | 0.5 | 0.5 | 0.55 | 0.55 | 0.5 | 0.65 | 0.65 | 0.65 | 0.5 | | | | | | | | | | | |
| | 右側 | 0.5 | 0.5 | 0.5 | 0.5 | 0.75 | 5.75 | 0.75 | 0.5 | 0.5 | 0.5 | 0.5 | 2.5 | 1.3 | 0.5 | 0.5 | 0.5 | 0.55 | 0.55 | 0.5 | 0.65 | 0.65 | 0.65 | 0.5 | | | | | | | | | | | | |
| | 中央分離帯 | | | | | | | | | | | | | | | | | | | | | | | | | | | | | | | | | | | |
| 側溝 | 左側 | | | | 0.5 | 0.5 | | | | | | | | | | | | 0.5 | 0.5 | | | | | 0.5 | | | | | | | | | | | | |
| | 右側 | | | | | | | | | | | | | | | | | | | | | | | | | | | | | | | | | | | |
| その他 | | | | | | | | | | | | | | | | | | | | | | | | | | | | | | | | | | | | |
| 主要 | 工作物 | | | | | | | | | | | | | | | | | | | | | | | | | | | | | | | | | | | |
| 路面 | 種別 | as | | | | | | | | | | | | | | | | | | | | | | | | | | | | | | | | | | |
| 舗装 | 区間 | 1 100.0 | | | | | | | 2 100.0 | | | | | | | 3 100.0 | | | | | | | 4 100.0 | | | | | | | 5 100.0 | | | | | | |

| | | | |
|-------|------------------|------|-------|
| 路線名 | 一般県道豊浦豊田線 | | |
| 図面名 | 326212025-00 | | |
| 作成年月日 | 2018年3月30日 | | |
| 縮尺 | 1/1000 | 図面番号 | 25-00 |
| 事務所名 | 下関土木建築事務所 (豊田分室) | | |