


標題	路線コード	263	図面コード	003-00	路線名	一般県道小串(停)線	県名	山口県	地名	下関市豊浦町大字川棚	図面番号	3	① 現道 2 現道(分離) 3 旧道 4 新道 5 専用自歩道
----	-------	-----	-------	--------	-----	------------	----	-----	----	------------	------	---	---------------------------------

平面図
縮尺千分の一

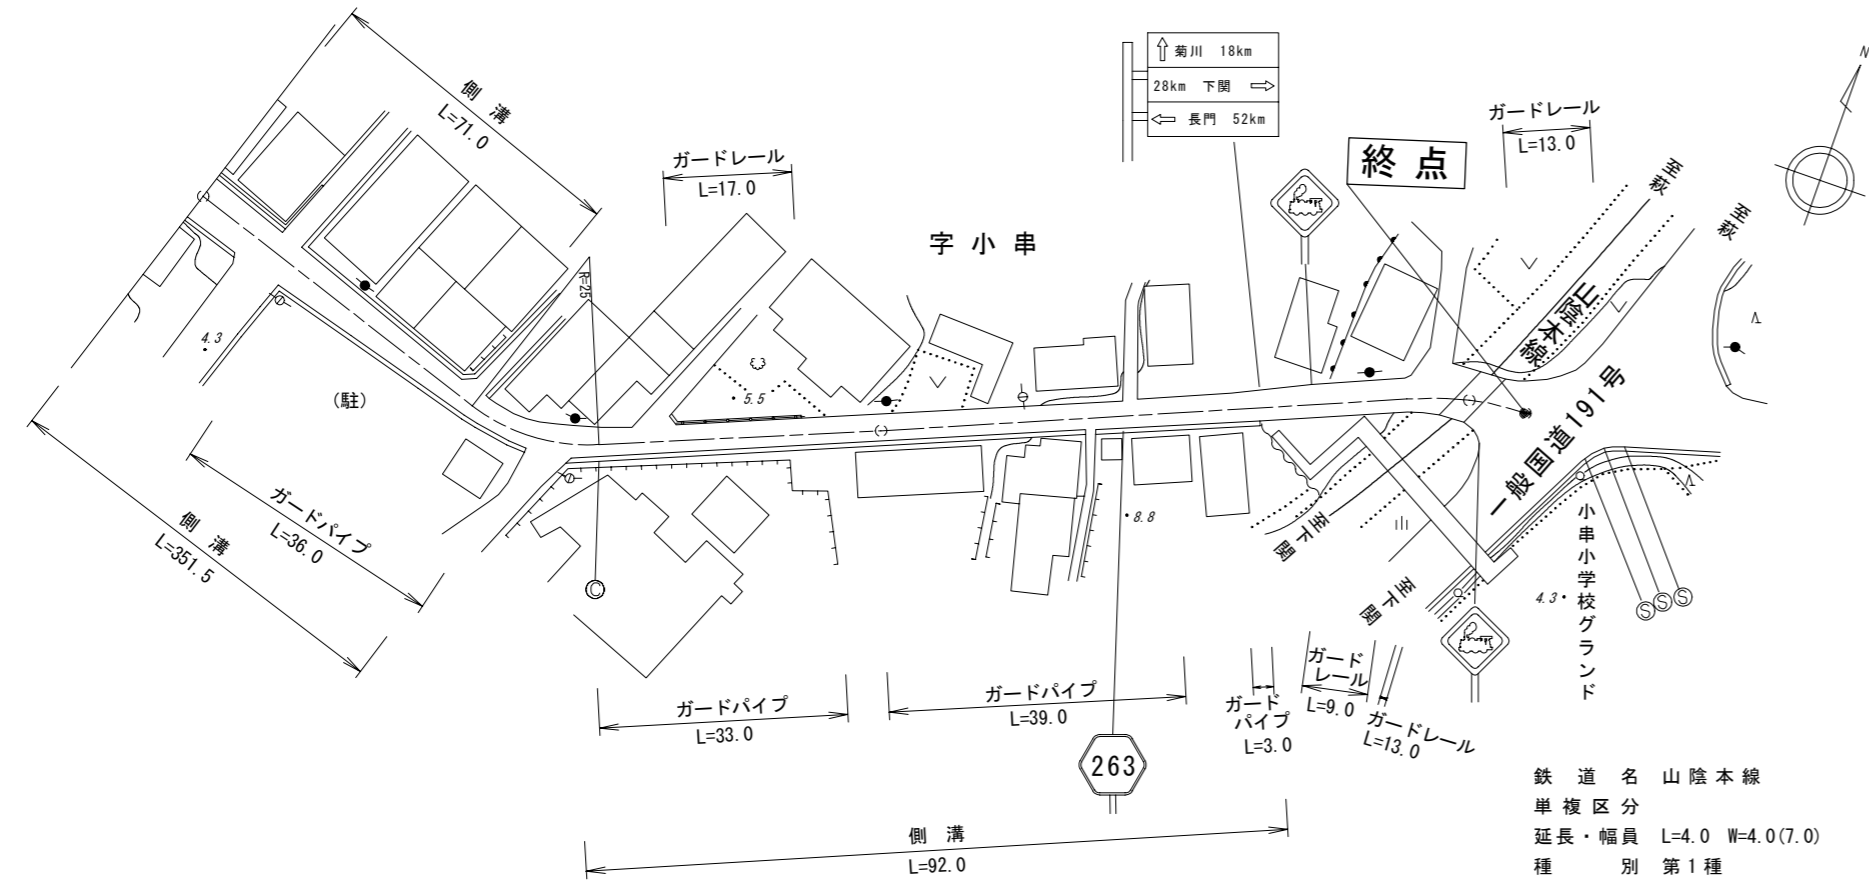

道路台帳修正履歴

カルテ番号	修正内容	調整年月日	業者名
	転記	1979.03.31	天野測量
2009-11-014	ガードレール設置	2010.03.31	天野測量

区間番号	100.0												185.5												200.0												300.0												400.0												500.0											
点間距離	8.0		7.0		10.0		8.0		9.0		56.0						51.0						8.5						8.0						8.5						4.0						5.5																									
全幅員	7.2		6.7		6.2		6.0		5.4		4.9		3.9						4.0						3.6						4.0						4.5						7.0						7.0						17.0																	
全幅員内訳	車道	5.5		5.0		4.5		4.0		3.5		3.0		2.5						2.5						3.0						3.5						4.0						4.0																												
	歩道	
	左側	
	右側	
	路肩	0.9		0.9		0.8		1.0		0.9		0.9		0.5						0.5						0.5						1.5						1.5						6.5																												
中央分離帯	
側溝	左側	(0.4)		(0.4)		(0.3)		(0.3)		(0.3)		(0.3)		(0.4)						(0.4)						(0.4)						(0.4)						(0.4)																																		
	右側	(0.3)		(0.3)		(0.4)		(0.4)		(0.4)		(0.4)		(0.4)						(0.4)						(0.4)						(0.4)						(0.4)																																		
その他	
主要工作物	
路面種別	as	
舗装区間番号	1 8.0		2 92.0						3 76.0						4 4.0						5 5.5	

路線名	一般県道小串(停)線		
図面名	326311003-00		
作成年月日	2010年3月31日		
縮尺	1/1000	図面番号	003-00
事務所名	下関土木建築事務所		