


| | | | | | | | | | | | | | |
|----|-------|-----|-------|-----|-----|-----------|----|-----|----|-------------|------|---|---------------------------------|
| 標題 | 路線コード | 265 | 図面コード | 4-0 | 路線名 | 一般県道七見小月線 | 県名 | 山口県 | 地名 | 下関市菊川町大字下大野 | 図面番号 | 4 | ① 現道 2 現道(分離) 3 旧道 4 新道 5 専用自歩道 |
|----|-------|-----|-------|-----|-----|-----------|----|-----|----|-------------|------|---|---------------------------------|

平面図
縮尺千分の一

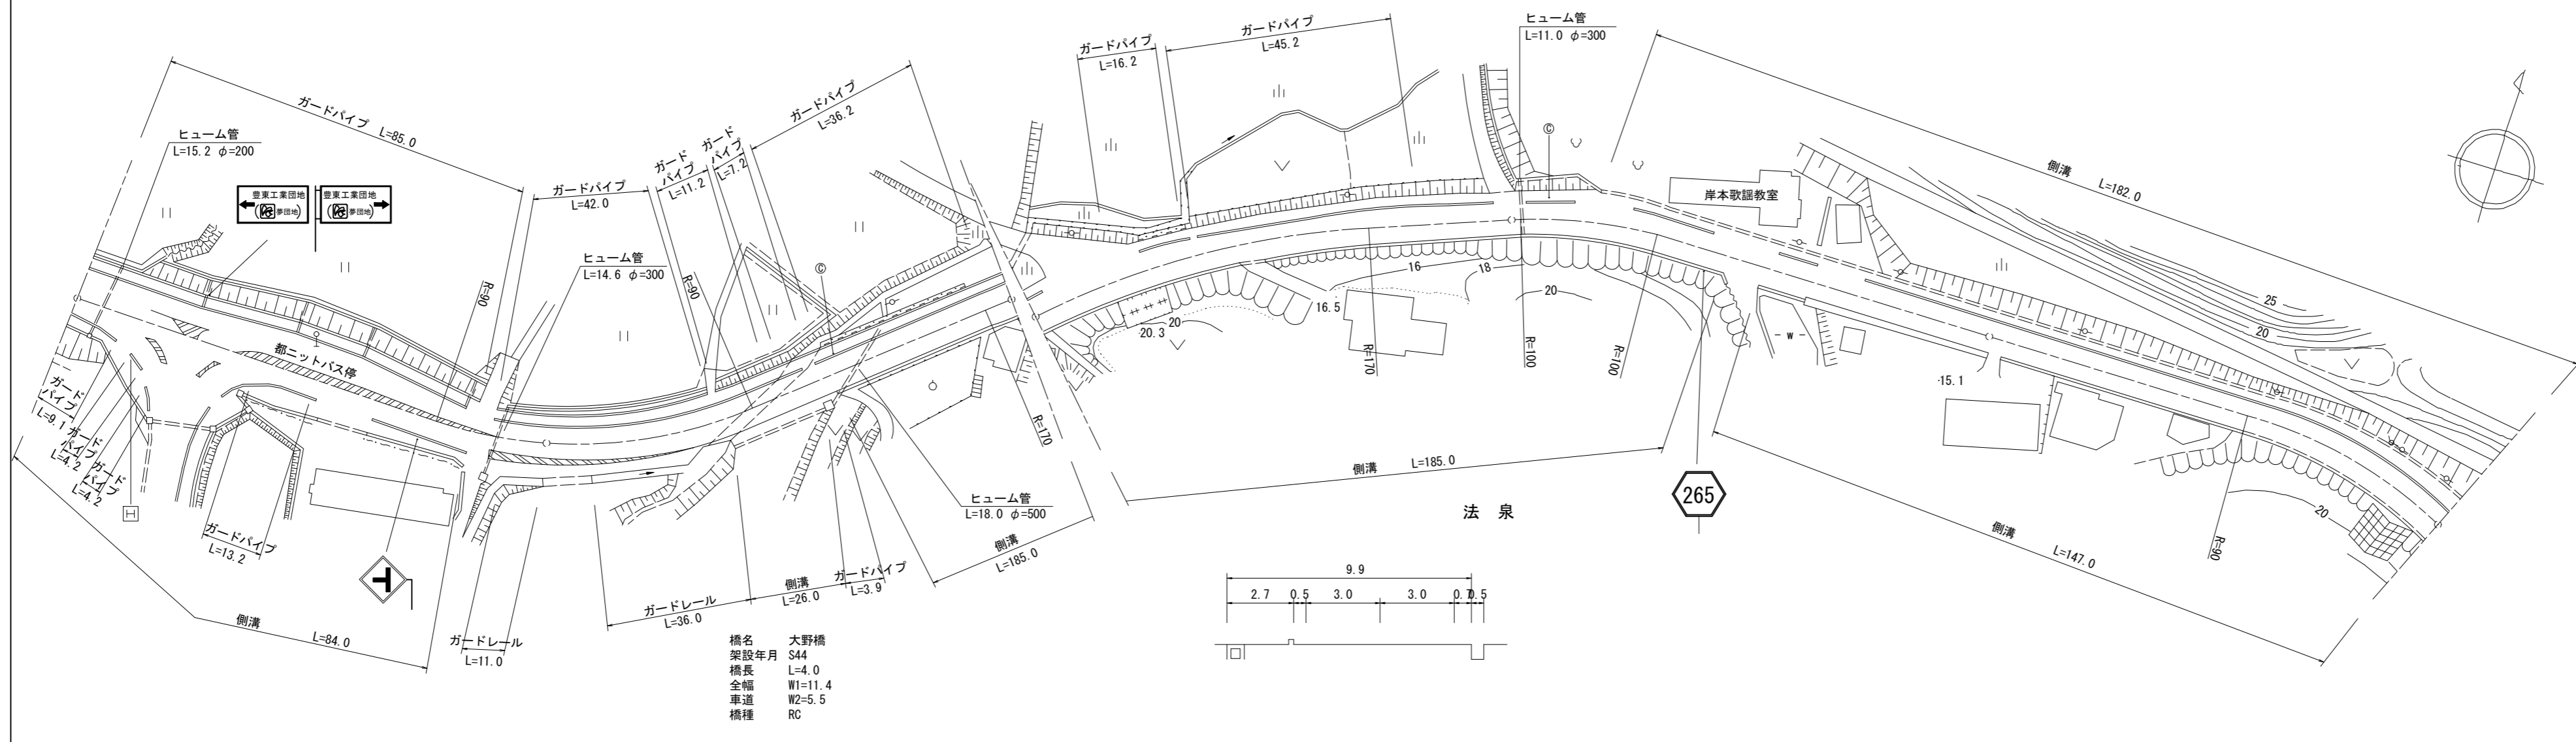

道路台帳修正履歴

| カルテ番号 | 修正内容 | 調整年月日 | 業者名 |
|-------------|----------------|-------------|------|
| | 転記 | 2007. 3. 30 | 宇部建設 |
| 2009-12-166 | 橋梁諸元変更 | 2010. 3. 31 | 宇部建設 |
| 2011-12-064 | 道路照明設置 災害復旧 | 2012. 3. 31 | 宇部建設 |
| 2012-12-030 | ベクトル変換 | 2013. 3. 31 | 常盤地下 |

| 区間番号 | 100.0 | | | | | | | | | | | | | | | | | | | | | | | | | 200.0 | | | | | 300.0 | | | | | 400.0 | | | | | 500.0 | | | | |
|---|
| | 1 | 2 | 3 | 4 | 5 | 6 | 7 | 8 | 9 | 10 | 11 | 12 | 13 | 14-1 | 14-2 | 14-3 | 14-4 | 15 | 16 | 17 | 18 | 19 | 20 | 21 | 22 | 23 | 24 | 25 | | | | | | | | | | | | | | | | | |
| 点間距離 | | 24.0 | 7.0 | 6.0 | 7.0 | 15.0 | 13.0 | 12.0 | 8.0 | 8.0 | 9.0 | | 18.0 | 4.0 | 6.0 | 4.0 | 4.0 | 8.0 | 9.0 | 40.0 | 21.0 | | 76.0 | 18.0 | 27.0 | 8.0 | | 47.0 | 55.0 | 33.0 | 12.0 | | | | | | | | | | | | | | |
| 全幅員 | 全幅員 | 13.9 | 14.9 | 15.3 | 15.9 | 16.5 | 16.1 | 14.8 | 13.6 | 13.7 | 12.8 | 12.1 | | 12.4 | 10.4 | 9.3 | 11.4 | 11.4 | 11.2 | 9.17 | 9.2 | 9.2 | | 9.36 | 0.4 | 9.9 | 9.9 | | 9.9 | 10.4 | 10.4 | 12.0 | | | | | | | | | | | | | |
| | 車道 | 左側 | 8.5 | 8.5 | 8.0 | 7.6 | 7.2 | 6.7 | 6.3 | 6.0 | 6.0 | 6.0 | 6.0 | | 6.0 | 5.8 | 5.6 | 5.5 | 5.5 | 5.5 | 5.97 | 6.0 | 6.0 | | 6.0 | 6.0 | 6.0 | 6.0 | 6.0 | 6.0 | 6.0 | 6.0 | | | | | | | | | | | | | |
| | | 右側 | 2.3 | 2.2 | 2.2 | 2.2 | 2.2 | 2.2 | 2.2 | 2.2 | 2.2 | 2.2 | 2.2 | 2.2 | | 2.3 | 2.3 | 2.2 | 2.2 | 2.2 | 2.2 | 2.2 | 2.2 | 2.2 | | 2.2 | 2.2 | 2.7 | 2.7 | 2.7 | 2.7 | 2.7 | | | | | | | | | | | | | |
| | 歩道 | 左側 | 1.8 | 2.5 | 2.7 | 2.9 | 3.1 | 3.1 | 2.8 | 2.5 | 2.5 | 2.5 | 2.5 | 2.5 | | 2.3 | 2.3 | 2.2 | 2.2 | 2.2 | 2.2 | 2.2 | 2.2 | 2.2 | | 2.2 | 2.2 | 2.7 | 2.7 | 2.7 | 2.7 | 2.7 | | | | | | | | | | | | | |
| | | 右側 | 0.5 | 0.9 | 1.7 | 2.5 | 3.4 | 3.4 | 2.3 | 1.3 | 0.5 | 0.5 | 0.5 | 0.5 | | 0.5 | 0.5 | 0.5 | 0.5 | 0.5 | 0.5 | 0.5 | 0.5 | 0.5 | | 0.5 | 0.5 | 0.7 | 0.7 | 0.7 | 0.7 | 0.7 | | | | | | | | | | | | | |
| 路肩 | 左側 | 0.8 | 0.8 | 0.7 | 0.7 | 0.6 | 0.7 | 1.2 | 1.6 | 4.7 | 4.0 | 3.3 | | 3.6 | 1.8 | 3.4 | 3.2 | 3.2 | 3.0 | 0.5 | 0.5 | 0.5 | 0.5 | | 0.66 | 0.7 | 0.7 | 0.7 | 0.7 | 0.7 | 0.7 | 0.7 | | | | | | | | | | | | | |
| | 右側 | 0.8 | 0.8 | 0.7 | 0.7 | 0.6 | 0.7 | 1.2 | 1.6 | 4.7 | 4.0 | 3.3 | | 3.6 | 1.8 | 3.4 | 3.2 | 3.2 | 3.0 | 0.5 | 0.5 | 0.5 | 0.5 | | 0.66 | 0.7 | 0.7 | 0.7 | 0.7 | 0.7 | 0.7 | 0.7 | | | | | | | | | | | | | |
| 中央分離帯 | 左側 | |
| | 右側 | |
| 側溝 | 左側 | 0.6 | 0.6 | 0.6 | 0.6 | 0.6 | 0.6 | 0.6 | 0.6 | 0.6 | 0.6 | 0.6 | | 0.6 | 0.6 | 0.6 | 0.6 | 0.6 | 0.6 | 0.6 | 0.6 | 0.6 | 0.6 | | 0.6 | 0.6 | 0.6 | 0.6 | 0.6 | 0.6 | 0.6 | 0.6 | | | | | | | | | | | | | |
| | 右側 | 0.6 | 0.6 | 0.6 | 0.6 | 0.6 | 0.6 | 0.6 | 0.6 | 0.6 | 0.6 | 0.6 | | 0.6 | 0.6 | 0.6 | 0.6 | 0.6 | 0.6 | 0.6 | 0.6 | 0.6 | 0.6 | | 0.6 | 0.6 | 0.6 | 0.6 | 0.6 | 0.6 | 0.6 | 0.6 | | | | | | | | | | | | | |
| その他 | |
| 主要工造物 | |
| 路面種別 | AS | | | | | | | | | | | | | | | | | | | | | | | | | | | | | | | | AS | | | | | | | | | | | | |
| 舗装区間番号 | | 1 | | | | | | | | | | | 2 | | | | | | | | | | | | | | | | | | | | | | | | | | | | | | | | |

| | |
|-------|------------------|
| 路線名 | 一般県道七見小月線 |
| 図面名 | 326512004-00 |
| 作成年月日 | 2013年3月31日 |
| 縮尺 | 1/1000 |
| 図面番号 | 4-00 |
| 事務所名 | 下関土木建築事務所 (豊田分室) |