


標題	路線コード	265	図面コード	5-0	路線名	一般県道七見小月線	県名	山口県	地名	下関市菊川町大字下大野	図面番号	5	① 現道 2 現道(分離) 3 旧道 4 新道 5 専用自歩道
----	-------	-----	-------	-----	-----	-----------	----	-----	----	-------------	------	---	---------------------------------

平面図
縮尺千分の一

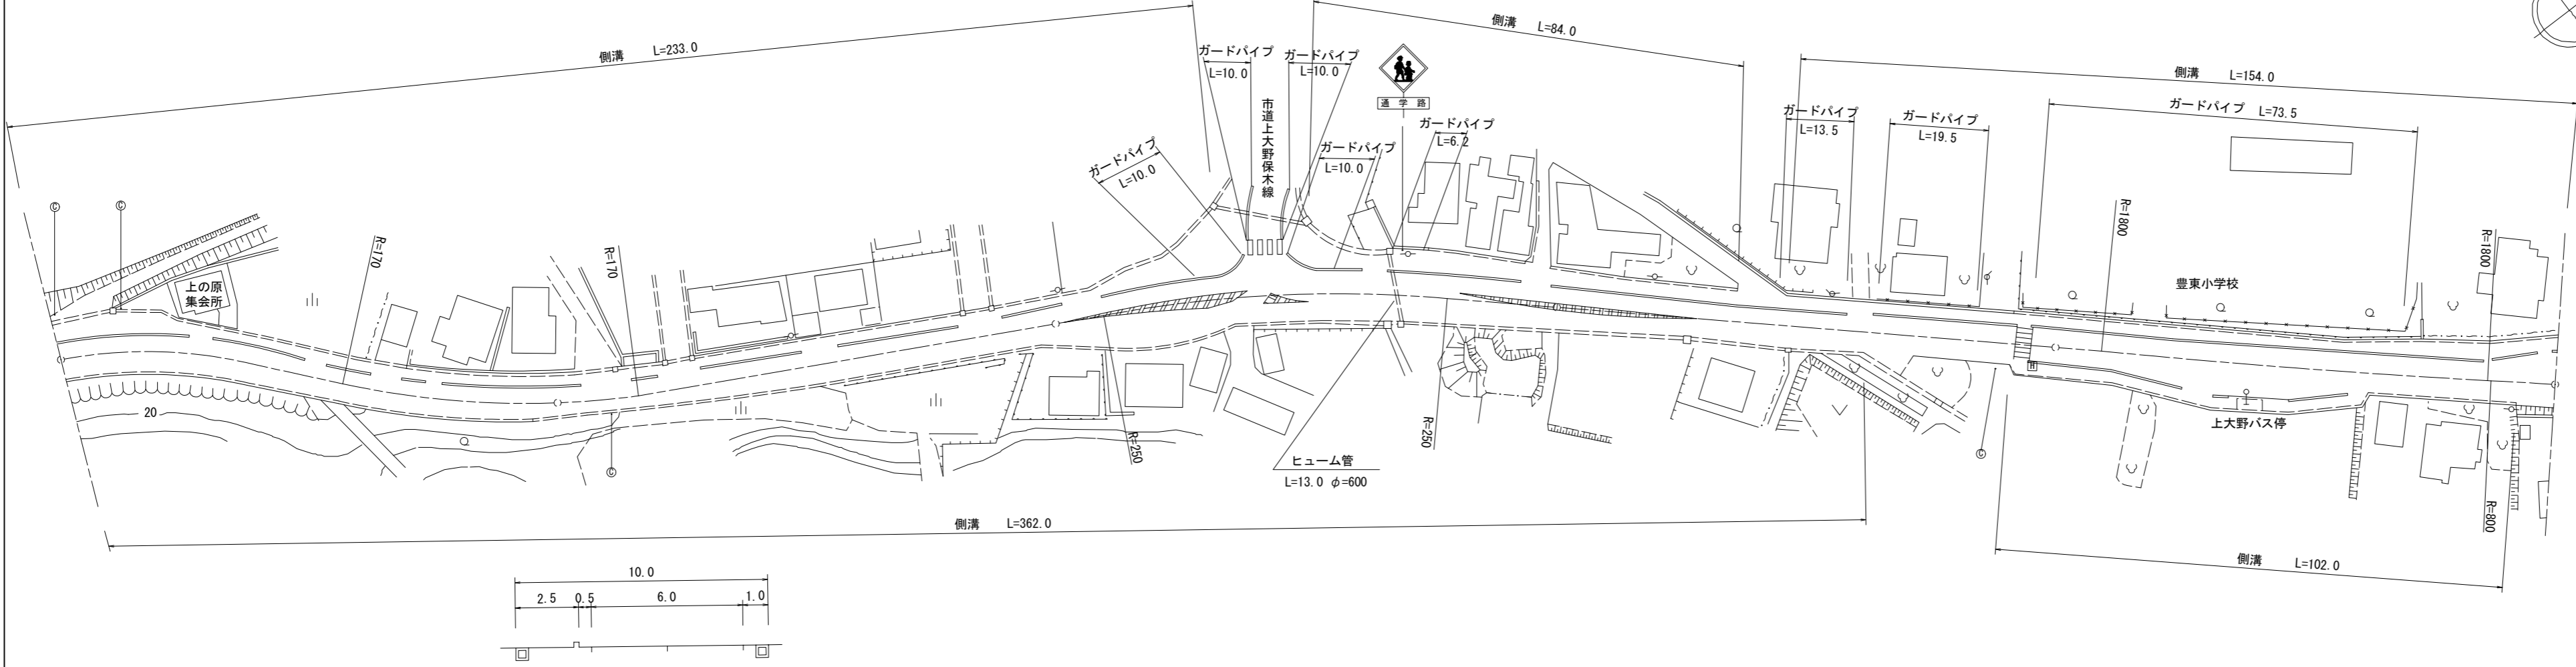

道路台帳修正履歴

カルテ番号	修正内容	調整年月日	業者名
	転記	2007. 3. 30	宇部建設
2012-12-031	ベクトル変換	2013. 3. 31	常盤地下
2015-12-062	ガードバイパス設置	2016. 3. 31	宇部建設
2016-12-056	ガードバイパス設置 照明設置	2017. 3. 31	宇部建設

区間 番号	100.0		200.0										300.0										400.0										500.0																																					
	1	2	3		4		5		6		7		8		9		10		11		12		13		14		15		16		17		18		19		20		21		22		23		24		25		26		27		28		29		30		31		32									
点間 距離	20.0	3.0	71.0		23.0		73.0		4.0		8.0		5.0		5.0		10.0		6.0		6.0		6.0		7.0		15.0		7.0		11.0		15.0		3.0		18.0		15.0		10.0		16.0		28.0		9.0		11.0		20.0		15.0		16.0		22.0		9.0		7.0									
全幅員 内訳	全幅員	12.0	10.34		10.2		10.0		10.67		12.0		13.8		15.8		17.8		16.5		16.5		17.0		13.0		12.5		11.0		11.1		10.6		11.66		11.5		11.0		10.6		10.1		10.7		13.0		13.0		13.0		16.0		16.0		16.0		13.0		11.7		12.5		13.5		13.0		13.9	
	車道	6.0	6.0		6.0		6.0		6.17		6.5		7.0		7.5		8.0		8.0		8.0		8.5		8.0		7.5		6.5		6.5		7.0		7.0		6.0		6.0		6.0		6.0		6.0		6.0		6.0		6.0		6.0		6.0															
	歩道	4.3	2.82		2.7		2.5		2.5		2.5		3.5		4.5		5.5		6.0		6.0		7.0		3.5		3.0		3.0		3.0		3.0		3.0		3.0		3.0		3.0		3.0		3.0		3.0		3.0		3.0		3.0																	
	路側	0.5	0.5		0.5		0.5		0.5		0.5		0.5		0.5		0.5		0.5		0.5		0.5		0.5		0.5		0.5		0.5		0.5		0.5		0.5		0.5		0.5		0.5		0.5		0.5		0.5		0.5		0.5																	
	中央	1.2	1.02		1.0		1.0		1.0		1.0		1.0		1.0		1.0		1.0		1.0		1.0		1.0		1.0		1.0		1.0		1.0		1.0		1.0		1.0		1.0		1.0		1.0		1.0		1.0		1.0		1.0																	
側溝	(0.7)	(0.7)		(0.7)		(0.7)		(0.7)		(0.7)		(0.7)		(0.7)		(0.7)		(0.7)		(0.7)		(0.7)		(0.7)		(0.7)		(0.7)		(0.7)		(0.7)		(0.7)		(0.7)		(0.7)		(0.7)		(0.7)		(0.7)		(0.7)		(0.7)		(0.7)																				
その他	
主要 路面	AS	AS		AS		AS		AS		AS		AS		AS		AS		AS		AS		AS		AS		AS		AS		AS		AS		AS		AS		AS		AS		AS		AS		AS		AS		AS		AS																		
舗装 区間 番号	1 100.0		2 100.0		3 100.0		4 100.0		5 100.0		6 100.0		7 100.0		8 100.0		9 100.0		10 100.0		11 100.0		12 100.0		13 100.0		14 100.0		15 100.0		16 100.0		17 100.0		18 100.0		19 100.0		20 100.0		21 100.0		22 100.0		23 100.0		24 100.0		25 100.0		26 100.0		27 100.0		28 100.0		29 100.0		30 100.0		31 100.0		32 100.0							

路線名	一般県道七見小月線		
図面名	326512005-00		
作成年月日	2017年3月31日		
縮尺	1/1000	図面番号	5-00
事務所名	下関土木建築事務所 (豊田分室)		