


平面図
縮尺千分の一

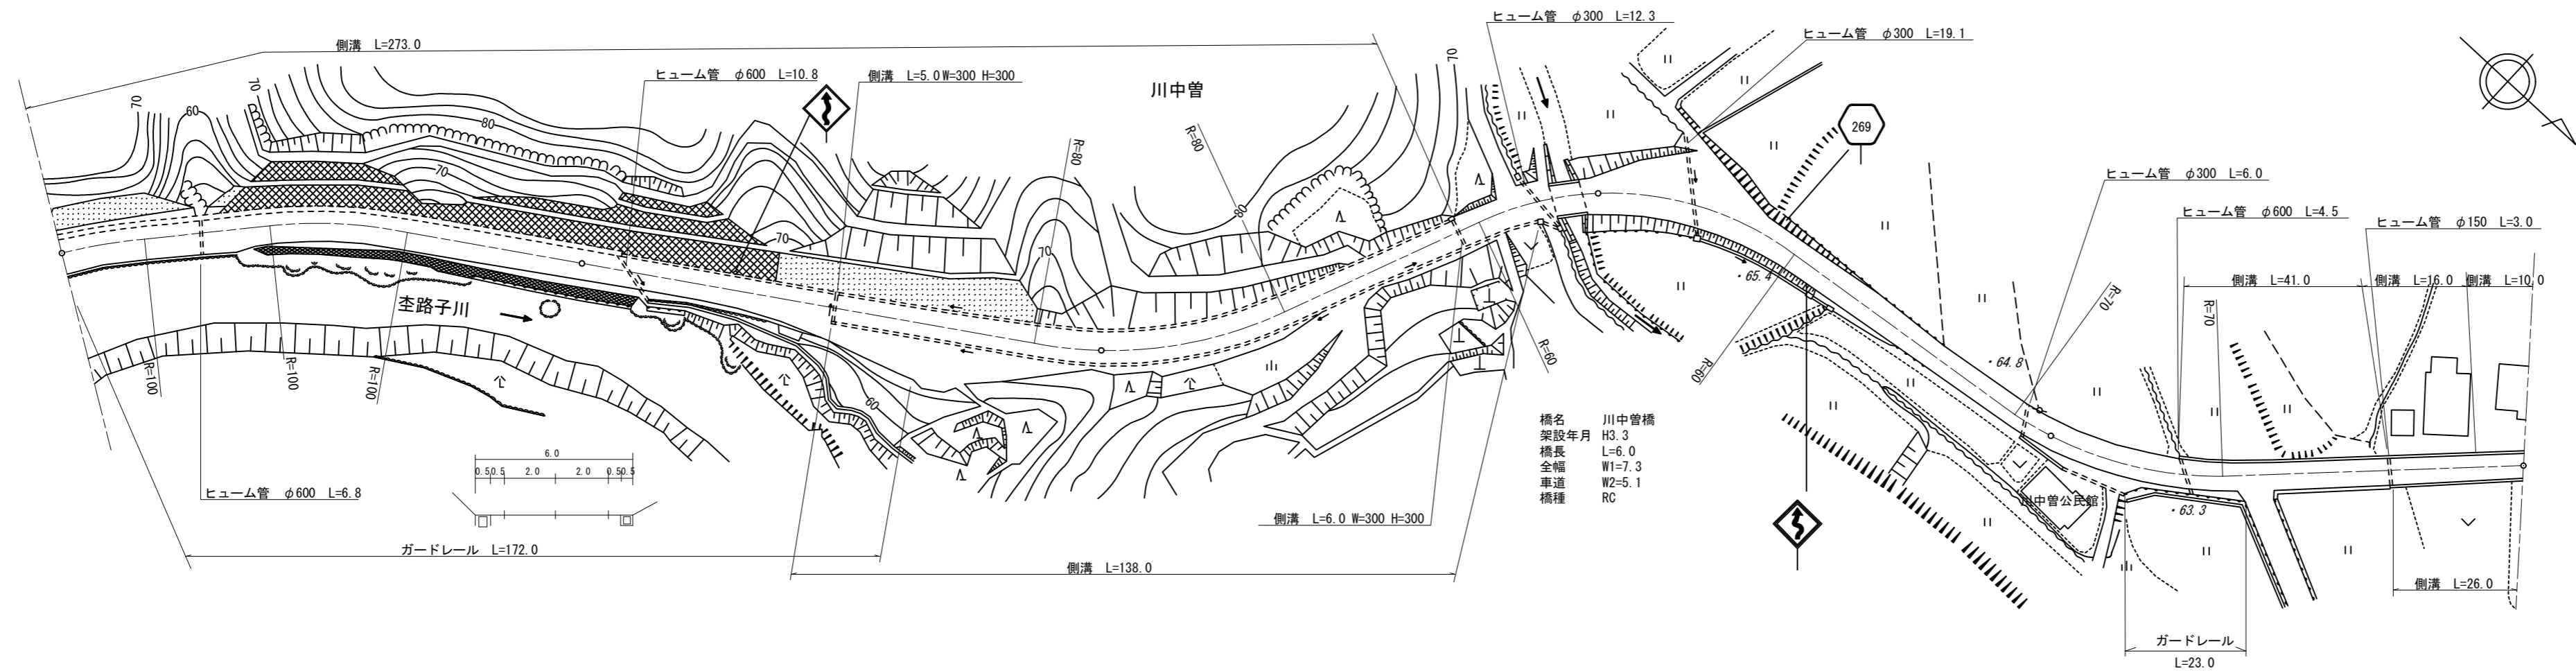

橋名 川中管橋
架設年月 H3.3
橋長 L=6.0
全幅員 W1=7.3
車道 W2=5.1
橋種 RC

区間	番号	100.0																															200.0										300.0										400.0										492.0	
点間	距離	38.0		62.0	8.0	23.0	19.0	15.0	10.0	13.0	10.0	2.0	18.0	19.0	10.0	10.0	16.0	4.0	5.0	6.0	4.0	6.0	2.0	17.0	5.0	18.0	16.0	36.0	8.0	25.0	41.0	16.0	10.0																															
全幅員	全幅員	7.0		6.38	6.3	5.5	6.0	6.1	6.5	7.0	7.0	7.0	7.0	6.9	6.5	6.1	6.6	6.8	6.9	8.2	8.3	8.5	7.3	8.01	14.0	14.6	6.4	5.6	5.0	5.12	5.5	5.5	5.5	5.0																														
	車道	4.5		4.06	4.0	4.0	4.0	4.1	4.5	5.0	5.0	5.0	5.0	4.9	4.5	4.1	4.6	4.8	4.9	8.2	8.3	8.5	7.3	8.01	5.0	5.0	4.5	4.0	4.0	4.0	4.0	4.0	4.0	4.0																														
	左側歩道			1.5	1.5	1.0	1.0	1.0	1.0	1.0	1.0	1.0	1.0	1.0	1.0	1.0	1.0	1.0	1.0	2.3	2.3	2.3	1.1	1.1	1.1	7.9	8.5	0.8	0.8	0.5	0.56	0.75	0.5	0.5	0.5																													
	右側歩道			0.82	0.8	0.5	1.0	1.0	1.0	1.0	1.0	1.0	1.0	1.0	1.0	1.0	1.0	1.0	1.0	1.0	2.3	2.3	2.3	1.1	1.1	1.1	1.1	1.1	0.8	0.8	0.56	0.75	0.5	0.5	0.5																													
	中央分離帯	
側溝	左側	(1.0)		(1.0)	(1.0)	(0.5)	(0.5)	(0.5)	(0.5)	(0.5)	(0.5)	(0.5)	(0.5)	(0.5)	(0.5)	(0.5)	(0.5)	(0.5)	(0.5)	(0.5)	(0.5)	(0.5)	(0.5)	(0.5)	(0.5)	(0.5)	(0.5)	(0.5)	(0.5)	(0.5)	(0.5)	(0.5)	(0.5)	(0.5)																														
	右側			(0.5)	(0.5)	
その他				0.0		3.0	7.0	7.0	3.5	0.5	0.0	
主要	工作物																								2276																																							
路面	種別	as	as/AS																								AS/as							as																														
舗装	区間	1	2	3	4	5	6	7	8	9	
	番号	38.0	62.0	100.0	92.0	6.0	2.0	56.0	44.0	92.0	

道路台帳修正履歴

カルテ番号	修正内容	調整年月日	業者名
	転記	1993. 3. 31	宇部建設
2009-12-183	橋梁諸元変更	2010. 3. 31	宇部建設
2013-12-045	ベクタ変換	2014. 3. 31	宇部建設
2016-12-061	ガードレール設置	2017. 3. 31	宇部建設
2018-12-056	標識設置	2019. 3. 29	宇部建設

路線名	一般県道豊田栗野港線		
図面名	326912009-00		
作成年月日	2019年3月29日		
縮尺	1/1000	図面番号	9-00
事務所名	下関土木建築事務所 (豊田分室)		