


平面図
縮尺千分の一

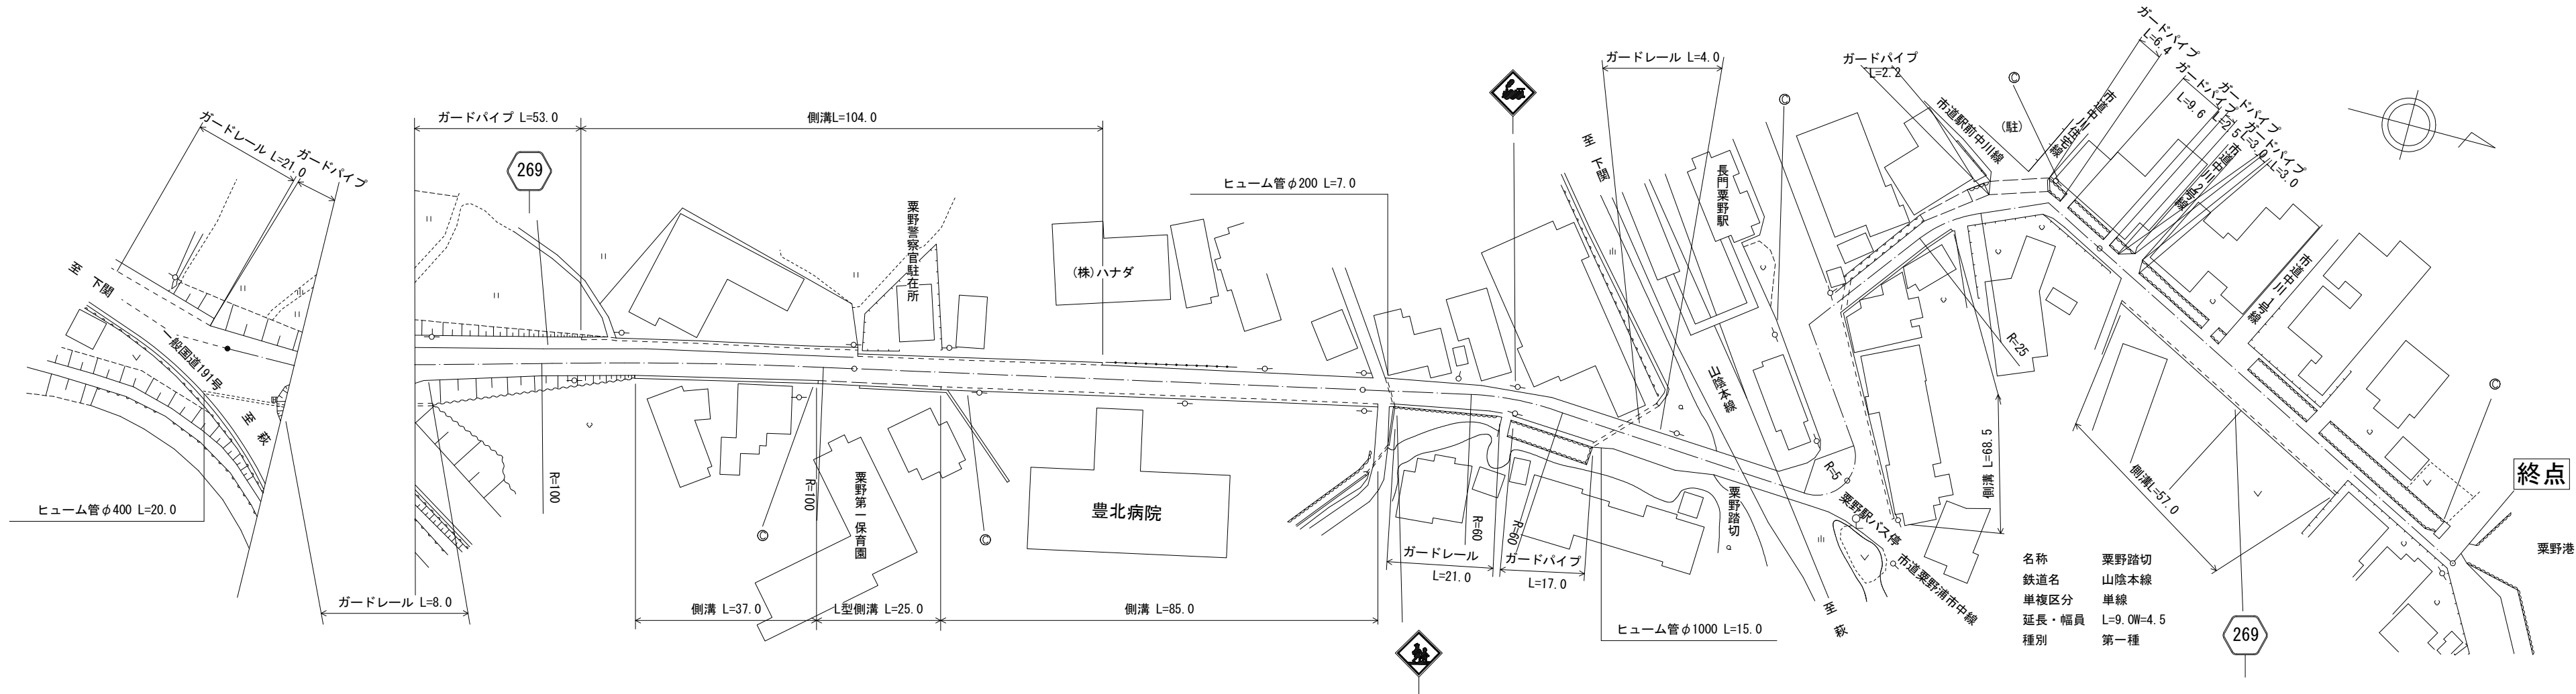

道路台帳修正履歴

カルテ番号	修正内容	調整年月日	業者名
	転記	2001. 3. 21	宇部建設
2010-12-104	ガードパイプ設置	2011. 3. 31	宇部建設
2011-12-070	ガードパイプ設置	2012. 3. 31	宇部建設
2013-12-064	ベクタ変換	2014. 3. 31	宇部建設
2017-12-042	平面修正 ガードパイプ設置	2018. 3. 30	宇部建設

区間	番号	距離																																	
		1	2	3	4	5	6	7	8	9	10	11	12	13	14	15	16	17	18	19	20	21	22	23	24	25	26	27	28	29	30	31	32	33	
全幅員		8.5	12.5	9.0	8.5	8.0	7.5	7.5	7.0	6.5	6.0	6.0	6.0	6.0	6.0	6.0	6.0	6.0	6.0	6.0	6.0	6.0	6.0	6.0	6.0	6.0	6.0	6.0	6.0	6.0	6.0	6.0	6.0	6.0	
全幅員内訳	車道	5.5	5.5	5.5	5.0	4.5	4.0	4.0	3.0	3.0	3.5	3.5	3.5	3.5	3.5	3.5	3.5	3.5	3.5	3.5	3.5	3.5	3.5	3.5	3.5	3.5	3.5	3.5	3.5	3.5	3.5	3.5	3.5		
	歩道	2.0	2.3	2.3	2.2	2.2	2.2	2.2	2.2	2.2	2.2	2.2	2.2	2.2	2.2	2.2	2.2	2.2	2.2	2.2	2.2	2.2	2.2	2.2	2.2	2.2	2.2	2.2	2.2	2.2	2.2	2.2	2.2		
	路肩	0.5	0.5	0.6	0.65	0.65	
側溝	左側																																		
その他																																			
主要工物																																			
路面種別		as																																as	
舗装区間	番号	1																																	
		100.0																																	
			2																																
			100.0																																
				3																															
				75.5																															
					4																														
					9.0																														
						5																													
						15.5																													
							6																												
							100.0																												
								7																											
								93.0																											

路線名	一般県道豊田栗野港線		
図面名	326912027-00		
作成年月日	2018年3月30日		
縮尺	1/1000	図面番号	27-00
事務所名	下関土木建築事務所 (豊田分室)		