


平面図  
縮尺千分の一

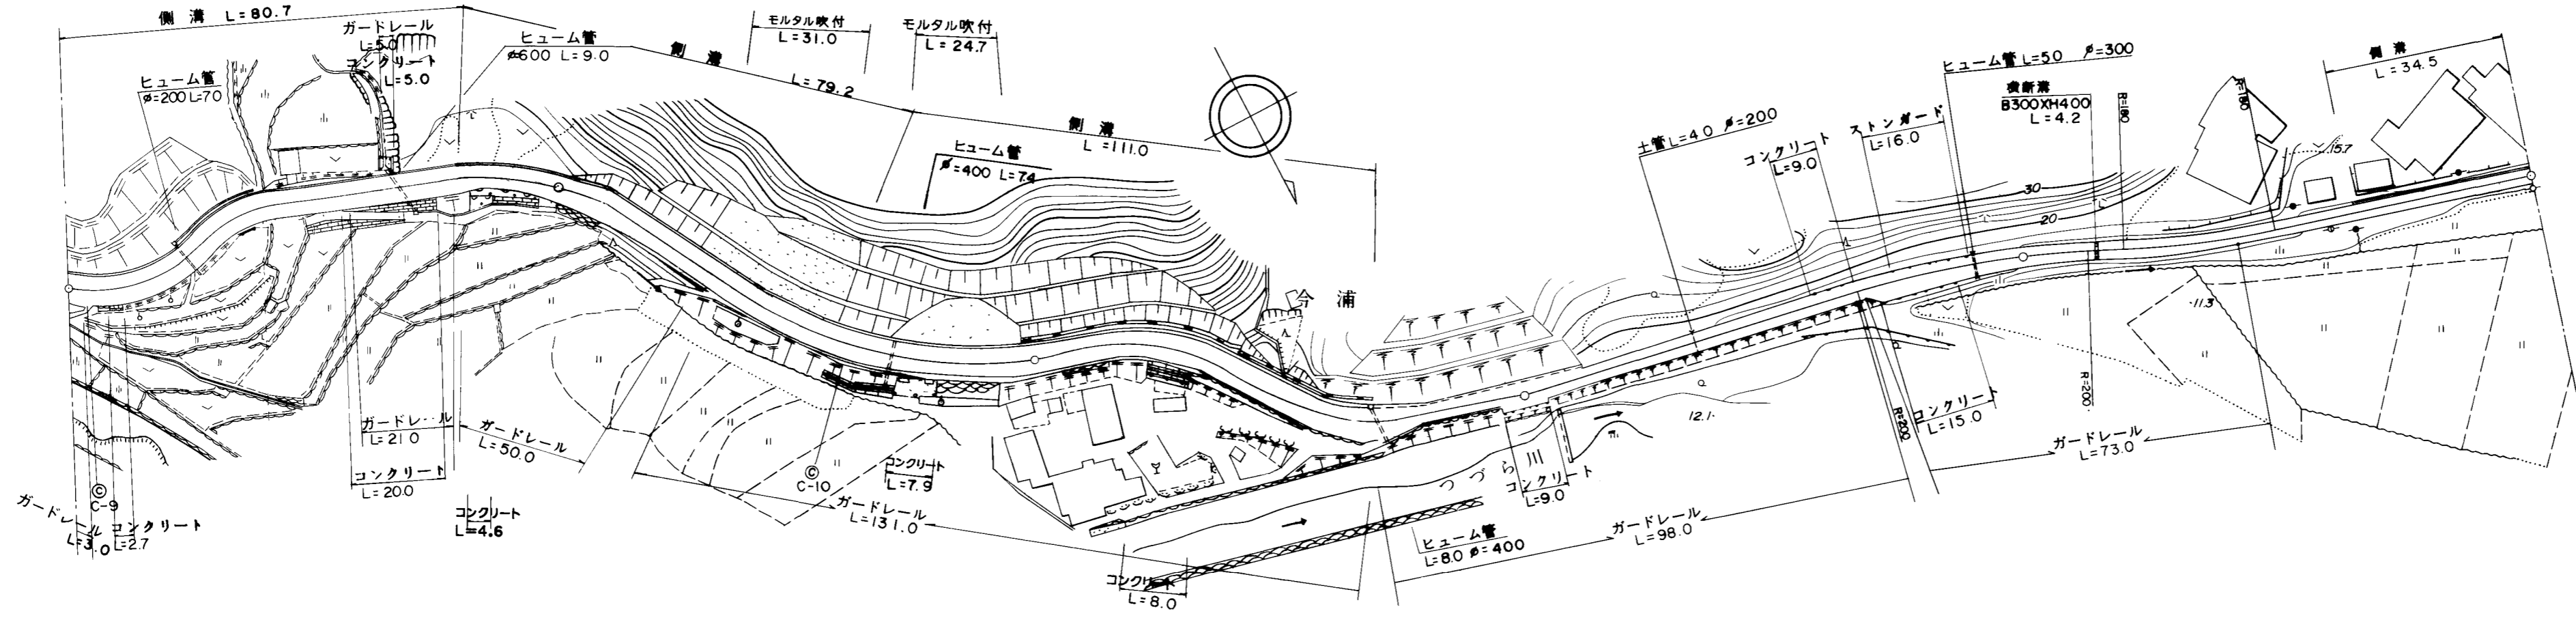

道路台帳修正履歴

カルテ番号	修正内容	調整年月日	業者名
	転記	2006.03.31	富士調査

区間	番号	100.0	500.0				
		1	1-1	1-2	1-3	1-4	1-5	2	3	4	5	6	7	8	9	10	11	12	13	14	15	16	17	18	19	20	21	22	23	24	25	26	27	28	29	30	31	32	33	34	35	36	37	38	39	40	41
点間	距離	20.0		56.0	4.7	10.2	9.1	2.1	13.4	11.3	15.6	17.5	6.2	5.0	10.0	9.0	9.8	0.1	5.9	7.0	7.0	10.0	10.0	20.0	8.0	3.0	6.6	2.5	14.0	6.0	3.0	9.0	10.0	12.0	32.0	2.0	9.0	9.0	8.5	2.0	42.7	2.3	8.9	6.4	3.2	34.5	
全幅員	全幅員	5.2	5.5	5.5	5.5	5.7	6.19	6.3	5.1	5.8	6.1	5.7	6.0	6.0	5.8	5.3	5.3	5.9	5.7	6.2	6.7	6.0	6.1	4.8	5.4	5.0	5.5	4.95	3.1	3.8	4.0	4.0	4.5	4.5	4.5	4.0	3.97	3.3	3.2	3.5	3.5	3.2	3.6				
	車道	3.7	4.0	4.0	4.0	4.0	4.0	4.0	3.5	4.0	4.0	4.0	4.0	4.0	4.0	3.8	3.8	4.0	4.0	4.0	4.0	4.0	4.0	4.0	4.0	3.5	3.5	3.5	3.5	3.5	2.0	2.5	3.0	3.0	3.0	3.0	3.0	2.2	2.5	2.5	2.3	2.1					
	左側歩道	
	右側歩道	
	路肩	左側	1.0	1.0	1.0	1.0	1.0	1.0	1.0	1.0	1.0	1.0	1.0	1.0	1.0	1.0	1.0	1.0	1.0	1.0	1.0	1.0	1.0	1.0	1.0	1.0	1.0	1.0	1.0	1.0	1.0	1.0	1.0	1.0	1.0	1.0	1.0	1.0	1.0	1.0	1.0	1.0	1.0	1.0	1.0		
中央分離帯	右側	0.5	0.5	0.5	0.5	0.7	1.0	1.3	0.6	0.8	1.1	0.7	1.0	1.0	1.0	1.0	1.0	1.0	1.0	1.0	1.0	1.0	1.0	1.0	1.0	1.0	1.0	1.0	1.0	1.0	1.0	1.0	1.0	1.0	1.0	1.0	1.0	1.0	1.0	1.0	1.0	1.0	1.0	1.0	1.0		
側溝	左側	0.5	0.5	0.5	0.5	0.5	0.5	0.5	0.5	0.5	0.5	0.5	0.5	0.5	0.5	0.5	0.5	0.5	0.5	0.5	0.5	0.5	0.5	0.5	0.5	0.5	0.5	0.5	0.5	0.5	0.5	0.5	0.5	0.5	0.5	0.5	0.5	0.5	0.5	0.5	0.5	0.5	0.5	0.5	0.5		
その他	右側	
主要	工作物	
路面	種別	as	as
舗装	区間		1	
番号			100.0	

路線名	一般県道 福田下宇田線
図面名	330214008-00
作成年月日	2009年3月31日
縮尺	1/1000
図面番号	08-00
事務所名	萩土木建築事務所