


標題	路線コード	305	図面コード	25-0	路線名	一般県道須佐湾高山尾浦線	県名	山口県	地名	萩市大字江崎	図面番号	25	① 現道 2 現道(分離) 3 旧道 4 新道 5 専用自歩道
----	-------	-----	-------	------	-----	--------------	----	-----	----	--------	------	----	---------------------------------

平面図
縮尺千分の一

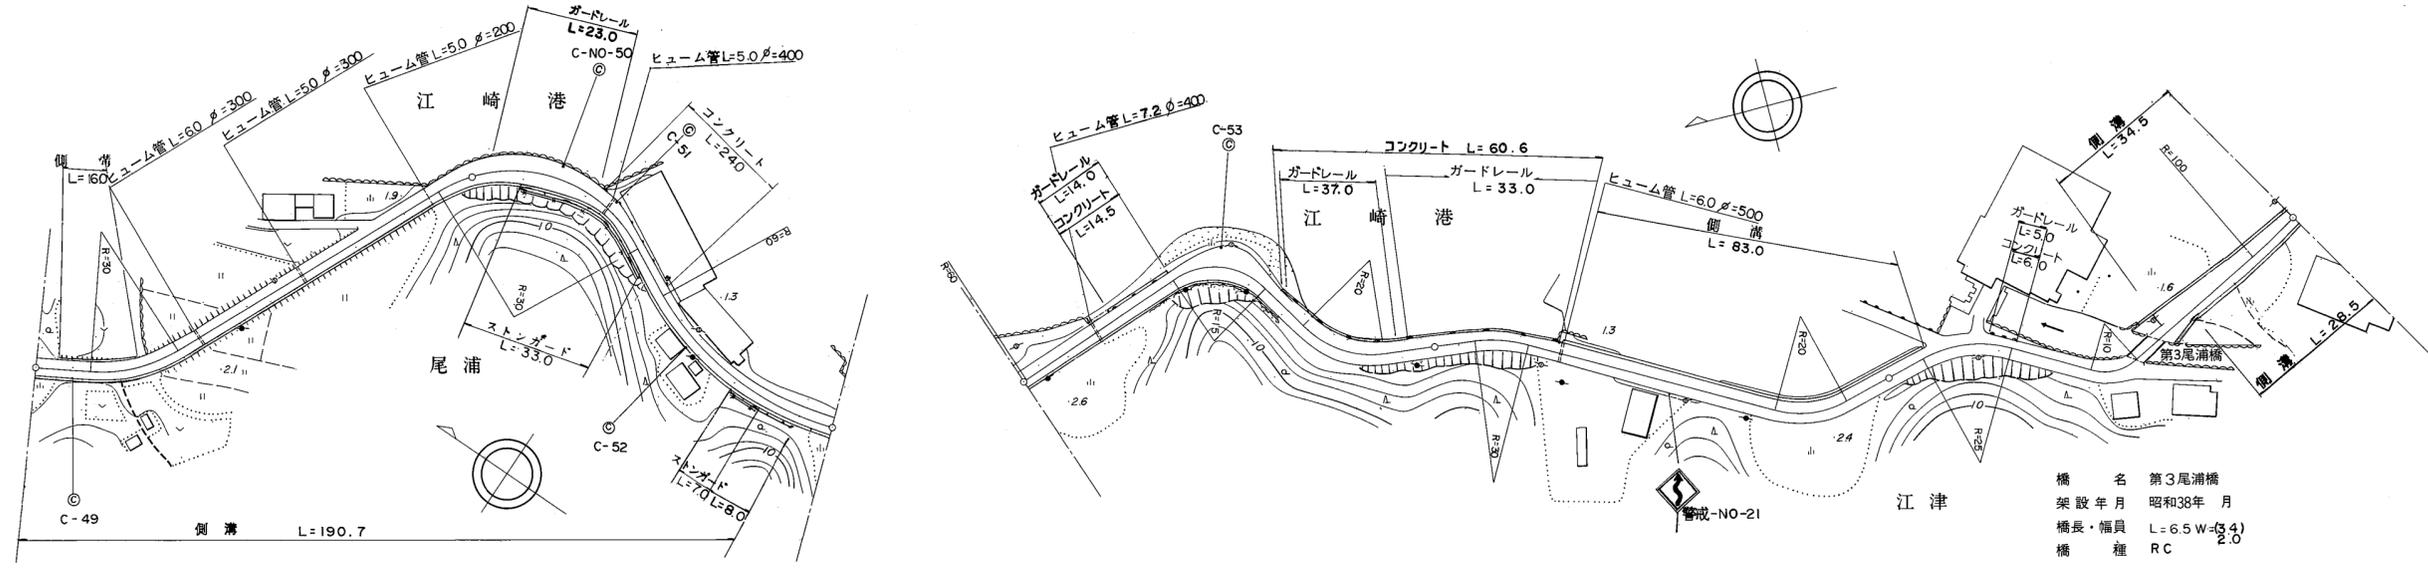

橋名 第3尾浦橋
架設年月 昭和38年 月
橋長・幅員 L=6.5 W=3.4
橋種 RC

道路台帳修正履歴

カルテ番号	修正内容	調整年月日	業者名
	転記	2004.03.31	富士調査

区間番号	100.0																															200.0																															300.0																															400.0																															500.0																														
	1	2	3	4	5	6	7	8	9	9-1	10	11	12	13	14	15	16	17	18	19	20	21	22	23	24	25	26	27	28	29	30	31	
点間距離	8.8	14.0	7.0	8.0	27.5	29.0	5.7	10.3	17.0	11.5	51.9	9.3	29.0	18.0	18.0	9.0	5.7	14.0	6.3	13.7	12.3	74.0	9.0	47.0	6.5	3.0	3.5	2.5	4.8	6.2	11.0	6.5	
全幅員	全幅員	4.3	4.0	4.6	4.6	4.9	4.8	5.2	5.81	6.9	6.8	4.1	4.5	4.0	6.7	4.0	5.6	5.6	4.6	4.48	4.2	4.5	4.5	3.5	3.4	4.6	4.6	4.6	4.6	6.7	6.8	6.7	6.2	
	車道	車道	2.8	2.5	3.0	3.0	3.0	3.0	3.0	3.0	2.6	3.0	3.0	3.0	3.0	3.0	3.0	3.0	3.0	3.0	3.0	3.0	3.0	3.0	3.0	2.5	2.0	2.0	2.0	2.0	2.0	2.0	2.0	
		歩道	
	路肩	左側	
		右側	1.0	1.0	1.1	1.1	1.2	1.2	1.4	1.6	1.0	1.0	1.85	0.5	0.5	0.5	1.3	1.3	1.3	0.8	0.74	0.6	0.75	0.75	0.5	0.7	0.7	0.6	0.6	1.0	1.1	1.1	1.1	
中央分離帯	
側溝	左側			0.5	
	右側	(0.5)	(0.5)	(0.5)	(0.5)	(0.5)	(0.5)	(0.5)	(0.5)	(0.5)	(0.5)	(0.5)	(0.5)	(0.5)	(0.5)	(0.5)	(0.5)	(0.5)	(0.5)	(0.5)	(0.5)	(0.5)	(0.5)	(0.5)	(0.5)	(0.5)	(0.5)	(0.5)	(0.5)	(0.5)	(0.5)	(0.5)	(0.5)	
その他	
主要工物																										14534	
路面種別	as																																	as	
舗装区間番号		1								2	

路線名	一般県道 須佐湾高山尾浦線
図面名	330514025-00
作成年月日	2009年3月31日
縮尺	1/1000
図面番号	25-00
事務所名	萩土木建築事務所