


標題	路線コード	305	図面コード	26-0	路線名	一般県道須佐湾高山尾浦線	県名	山口県	地名	萩市大字江崎	図面番号	26	① 現道 2 現道(分離) 3 旧道 4 新道 5 専用自歩道
----	-------	-----	-------	------	-----	--------------	----	-----	----	--------	------	----	---------------------------------

平面図  
縮尺千分の一

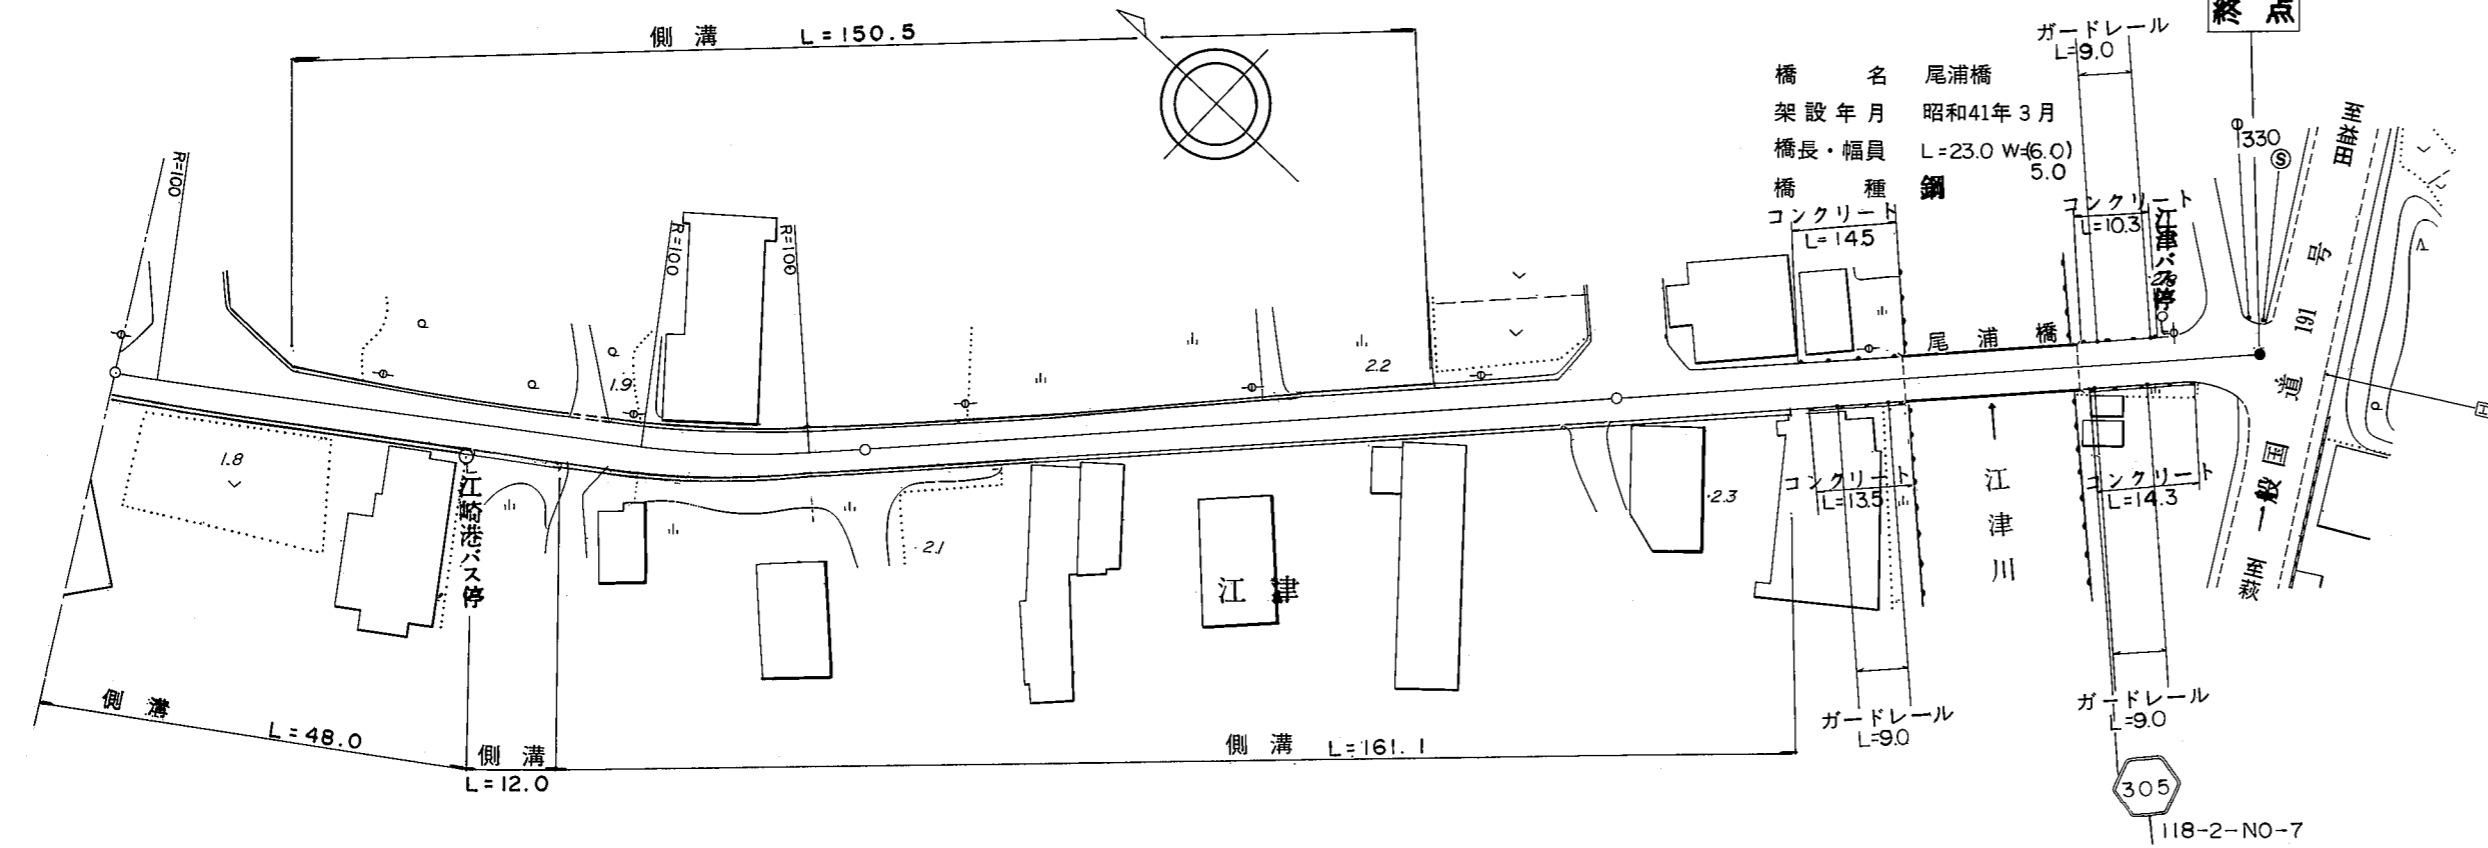

道路台帳修正履歴

カルテ番号	修正内容	調整年月日	業者名
	転記	2000.03.31	富士調査

区間	番号	100.0																200.0																285.1																300.0																400.0																500.0															
点間	距離	25.0		23.0		12.0		18.0		5.0		11.0		6.0		75.5		24.5		21.1		6.9		10.5		23.0		15.0		3.1		3.5		2.0		17	
全幅員	全幅員	5.6		7.3		7.9		7.8		7.8		8.1		7.85		7.5		7.49		7.3		6.7		6.97		7.2		6.6		6.0		6.0		6.0		7.5		1.0		6.0	
	車道	4.0		4.5		4.5		4.5		4.5		4.5		4.5		4.5		4.5		4.5		4.5		4.5		4.5		4.5		4.5		4.5		4.5		4.5		4.5		4.5	
	歩道	
	左側	
	右側	
内訳	左側	0.5		0.5		1.1		1.1		1.1		1.1		1.1		1.1		1.1		1.1		1.1		1.1		1.1		1.1		1.1		1.1		1.1		1.1		1.1	
	右側	1.1		2.3		2.2		2.2		2.5		2.25		1.9		1.88		1.7		1.7		1.7		1.7		1.7		1.7		1.7		1.7		1.7		1.7		1.7	
	中央	
側溝	左側			0.0		0.0		0.0		0.0		0.0		0.0		0.0		0.0		0.0		0.0		0.0		0.0		0.0		0.0		0.0		0.0		0.0		0.0	
	右側	0.0		0.0		0.0		0.0		0.0		0.0		0.0		0.0		0.0		0.0		0.0		0.0		0.0		0.0		0.0		0.0		0.0		0.0		0.0	
その他	
主要	工作物																	14535	
路面	種別	as	
舗装	区間	1																2																3																4																5																															
番号		100.0																100.0																38.5																23.0																23.6																															

路線名	一般県道 須佐湾高山尾浦線		
図面名	330514026-00		
作成年月日	2009年3月31日		
縮尺	1/1000	図面番号	26-00
事務所名	萩土木建築事務所		