


平面図
縮尺千分の一

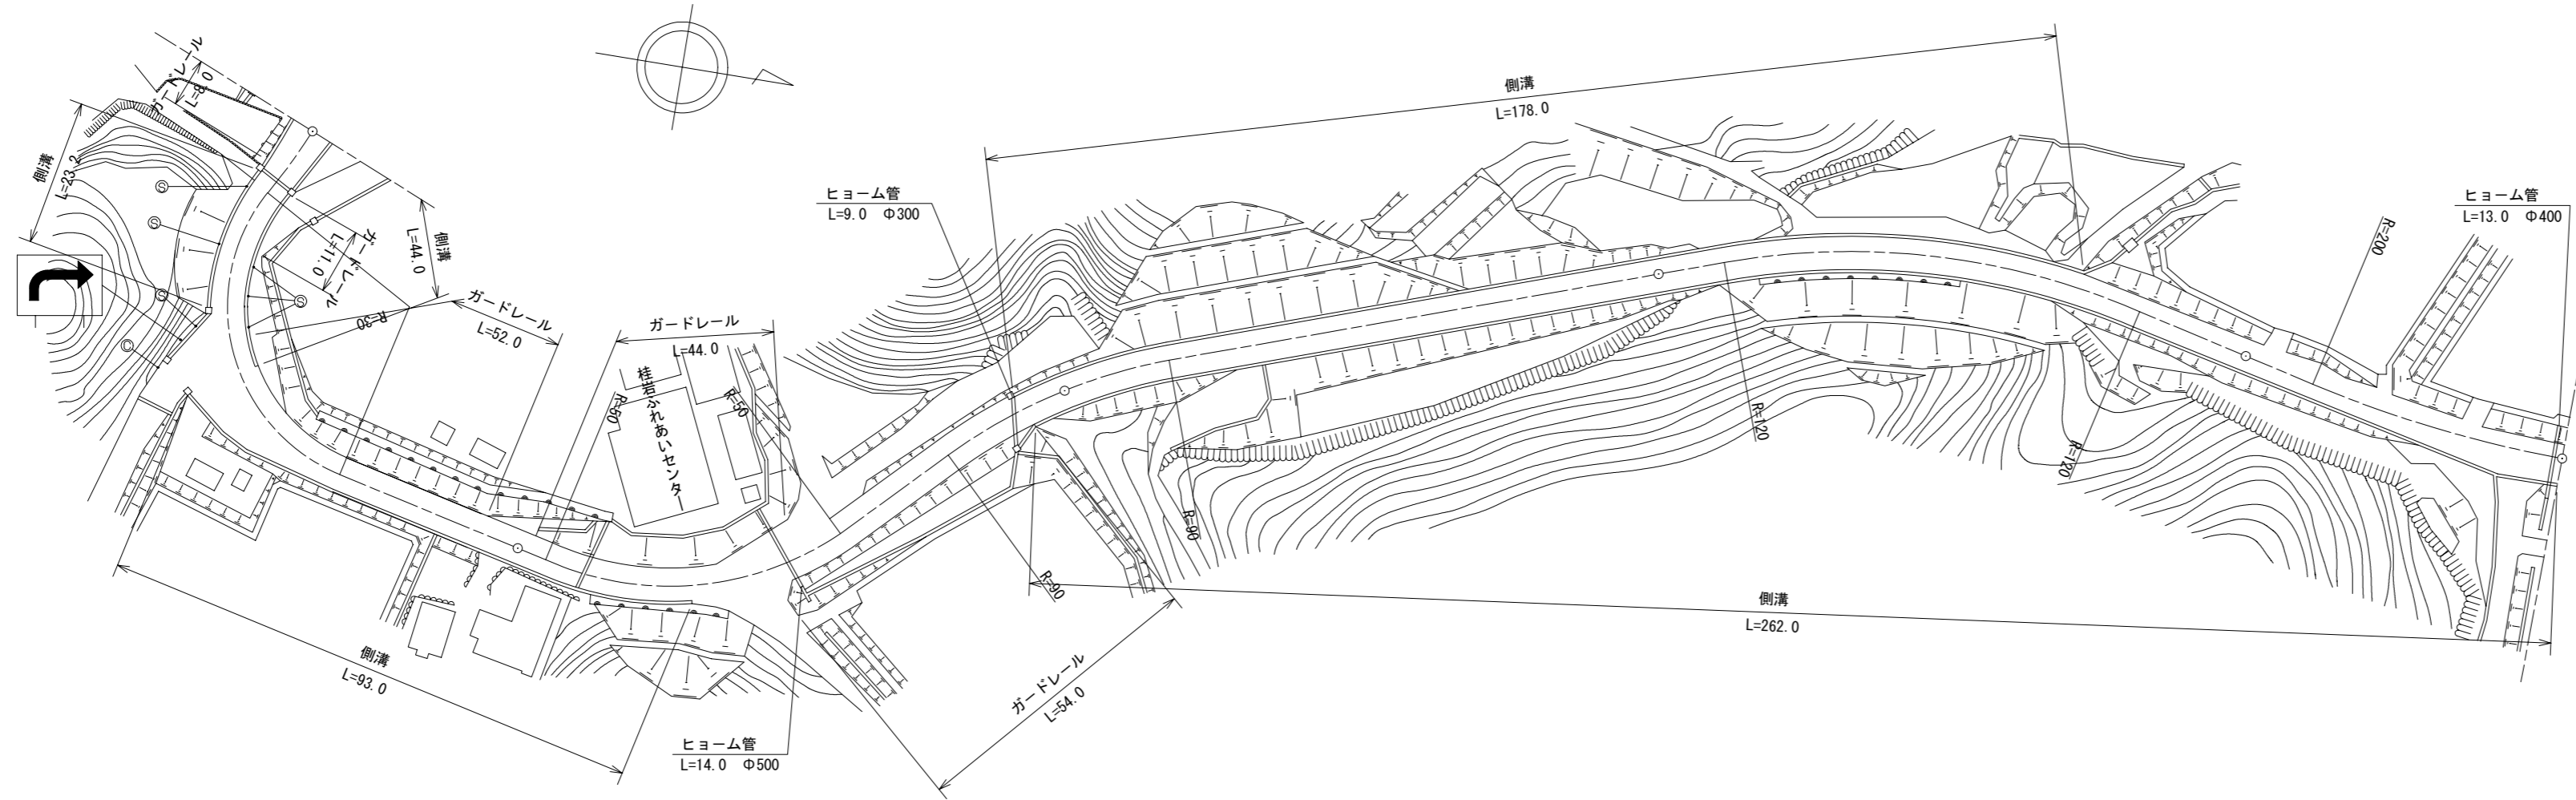

道路台帳修正履歴

カルテ番号	修正内容	調整年月日	業者名
	転記	2009. 3. 20	宇部セン
2010-10-027	道路改良	2011. 3. 31	宇部セン

区間	番号	距離	
		1	2	3	4	5	6	7	8	100.0			9	10	11	12	13	200.0			14	15	16	17	18	19	20	21	22	23	300.0			24	25	26	27	400.0			28	29	30	455.0			500.0				
点間	距離	9.8	9.0	14.2	6.0	5.0	13.0	11.0	24.0	8.0	7.0	5.0	20.0	20.0	41.0	7.0	13.0	40.0	6.0	6.0	4.0	10.0	20.0	7.0	5.0	54.0	12.0	11.0	18.0	38.0	7.0	10.0																			
全幅員	全幅員	7.2	6.3	6.6	6.65	6.15	8.05	5.75	5.8	5.8	6.0	6.5	6.5	6.5	5.5	6.5	6.5	6.0	6.0	4.5	4.5	7.0	7.0	6.5	6.5	6.5	6.5	6.0	6.1	6.3	6.9	7.0																			
	車道	5.2	4.3	3.7	4.05	4.0	4.0	4.0	4.3	4.3	4.5	4.5	4.5	4.5	4.5	4.5	4.5	4.0	4.3	4.5	5.0	5.0	4.7	4.5	4.5	4.5	4.5	4.35	4.0	4.0	4.0																				
	左側歩道	
	右側歩道	
	路肩	左側	1.25	1.3	1.3	1.3	1.25	0.75	0.75	1.0	1.0	1.0	1.0	1.0	1.0	1.0	1.0	1.0	1.0	1.0	1.0	1.0	1.0	1.0	1.0	1.0	1.0	1.0	1.25	1.8	2.4	2.5																			
側溝	左側	(0.5)	(0.5)	(0.5)	(0.5)	(0.5)	(0.5)	(0.5)	(0.5)	(0.5)	(0.5)	(0.5)	(0.5)	(0.5)	(0.5)	(0.5)	(0.5)	(0.5)	(0.5)	(0.5)	(0.5)	(0.5)	(0.5)	(0.5)	(0.5)	(0.5)	(0.5)	(0.5)	(0.5)	(0.5)	(0.5)																				
	右側	(0.5)	(0.5)	(0.5)	(0.5)	(0.5)	(0.5)	(0.5)	(0.5)	(0.5)	(0.5)	(0.5)	(0.5)	(0.5)	(0.5)	(0.5)	(0.5)	(0.5)	(0.5)	(0.5)	(0.5)	(0.5)	(0.5)	(0.5)	(0.5)	(0.5)	(0.5)	(0.5)	(0.5)	(0.5)	(0.5)	(0.5)																			
その他	
主要	工作物	
路面	種別	as	
舗装	区間	1										2										3										4										5									
番号		100.0										100.0										100.0										100.0										55.0									

路線名	一般県道 佐々並美東線		
図面名	330710008-00		
作成年月日	2011年3月31日		
縮尺	1/1000	図面番号	08-00
事務所名	宇部土木建築事務所 (美祿支所)		