


平面図
 縮尺千分の一

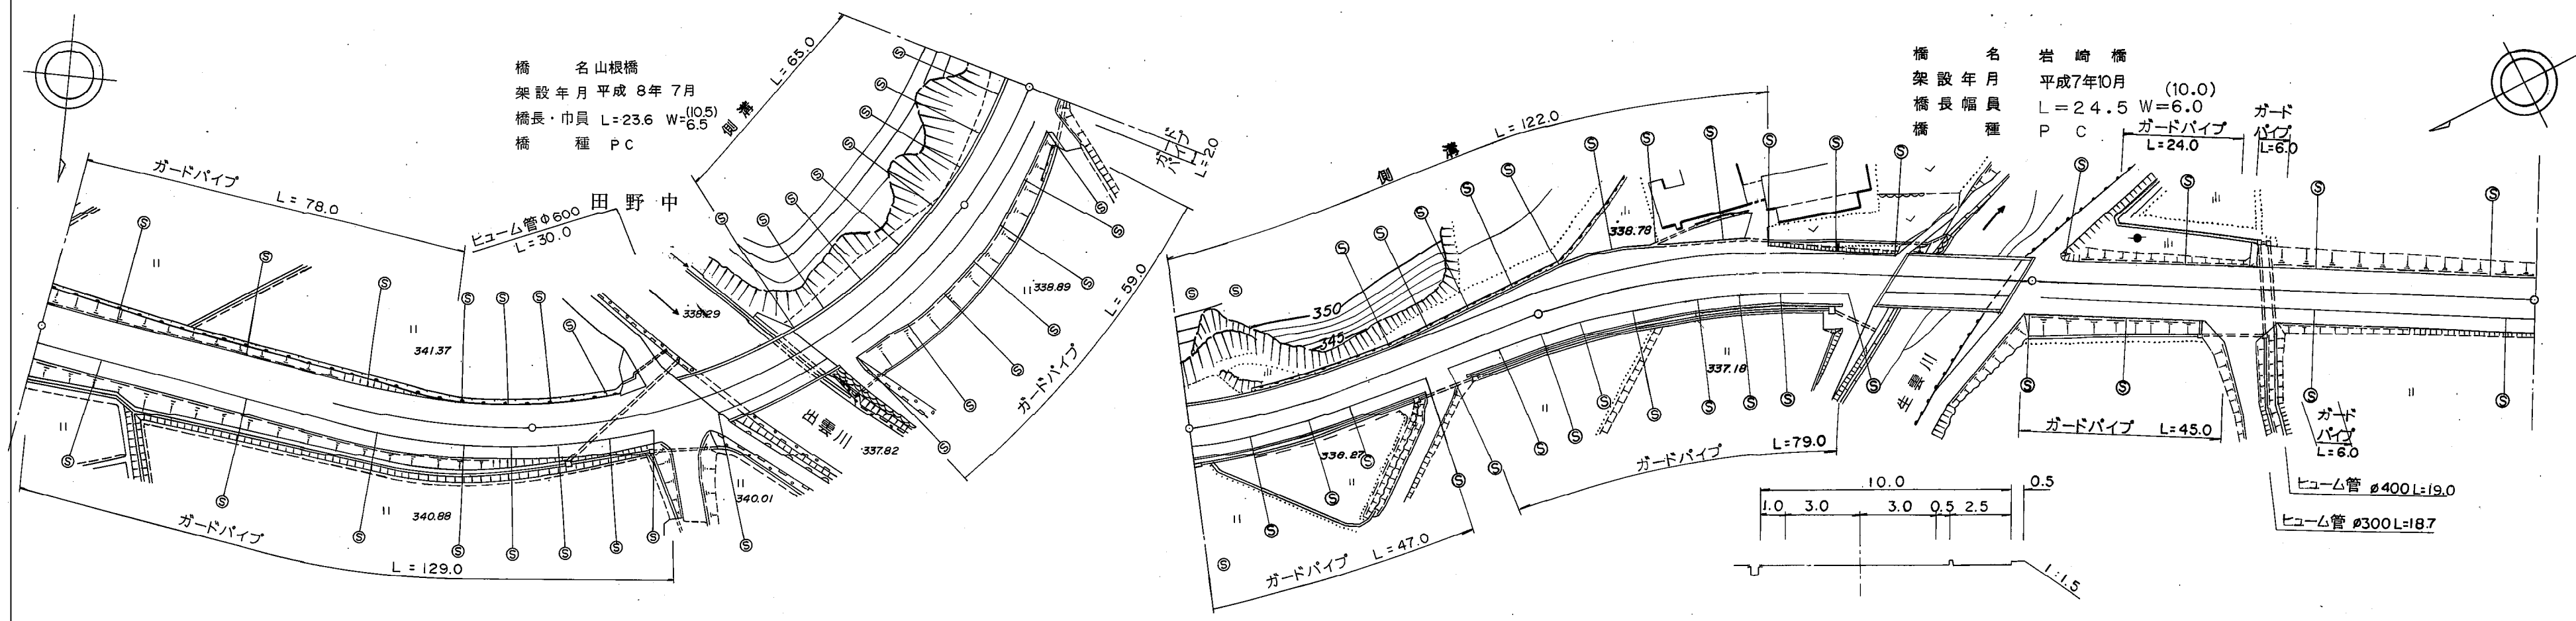

道路台帳修正履歴

カルテ番号	修正内容	調整年月日	業者名
	転記	1998.3.31	三建調査
2018-08-028	地名変更	2018.5.22	三建調査

区間番号	100.0																			200.0		300.0			400.0			500.0											
	1	2	3	4	5	6	7	8	9	10	11	12	13	14	15	16	17	18	19																				
点間距離		4.0		45.0		11.0		35.0		23.6		11.4		27.0		3.0		32.0		38.0		30.0		7.0		18.0		21.5		26.0		24.5		3.0		55.0		45.0	
全幅員	全幅員	10.0	10.0	10.5	10.5	10.5	10.5	10.5	10.5	10.5	11.0	10.5	10.0	10.5	10.0	10.0	10.0	10.0	10.0	10.0	10.0	10.0	10.0	10.0	10.0	10.0	10.0	10.0	10.0	10.0	10.0	10.0	10.0	10.0	10.0	10.0	10.0		
	全幅員内訳	車道	6.0	6.0	6.5	6.5	6.5	6.5	6.5	6.5	6.5	6.5	6.5	6.0	6.0	6.0	6.0	6.0	6.0	6.0	6.0	6.0	6.0	6.0	6.0	6.0	6.0	6.0	6.0	6.0	6.0	6.0	6.0	6.0	6.0	6.0	6.0	6.0	
		歩道																																					
		左側			2.5	2.5	2.5	2.5	2.5	2.5	2.5	2.5	2.5	2.5	2.5	2.5	2.5	2.5	2.5	2.5	2.5	2.5	2.5	2.5	2.5	2.5	2.5	2.5	2.5	2.5	2.5	2.5	2.5	2.5	2.5	2.5	2.5	2.5	
		右側			1.0	1.0	1.0	1.0	1.0	1.0	1.0	1.0	1.0	1.0	1.0	1.0	1.0	1.0	1.0	1.0	1.0	1.0	1.0	1.0	1.0	1.0	1.0	1.0	1.0	1.0	1.0	1.0	1.0	1.0	1.0	1.0	1.0	1.0	
側溝	左側									0.5	0.5	0.5	0.5	0.5	0.5	0.5	0.5	0.5	0.5	0.5	0.5	0.5	0.5	0.5	0.5	0.5	0.5	0.5	0.5	0.5	0.5	0.5	0.5	0.5	0.5	0.5	0.5		
	右側									0.5	0.5	0.5	0.5	0.5	0.5	0.5	0.5	0.5	0.5	0.5	0.5	0.5	0.5	0.5	0.5	0.5	0.5	0.5	0.5	0.5	0.5	0.5	0.5	0.5	0.5	0.5	0.5		
主要工物							08127																															08128	
路面種別	AS																																						AS
舗装区間番号		1	2	3	4					5					6		7	8																		9			
		100.0	35.0	23.6	41.4					100.0					72.5		24.5	3.0																	100.0				

路線名	一般県道 迫田篠目(停)線		
図面名	331008007-00		
作成年月日	2018年5月22日		
縮尺	1/1000	図面番号	007-00
事務所名	防府土木建築事務所 (阿東分室)		