


標題	路線コード	310	図面コード	37-0	路線名	一般県道迫田篠目(停)線	県名	山口県	地名	山口市阿東篠目	図面番号	39	① 現道 2 現道(分離) 3 旧道 4 新道 5 専用自歩道
----	-------	-----	-------	------	-----	--------------	----	-----	----	---------	------	----	---------------------------------

平面図  
縮尺千分の一

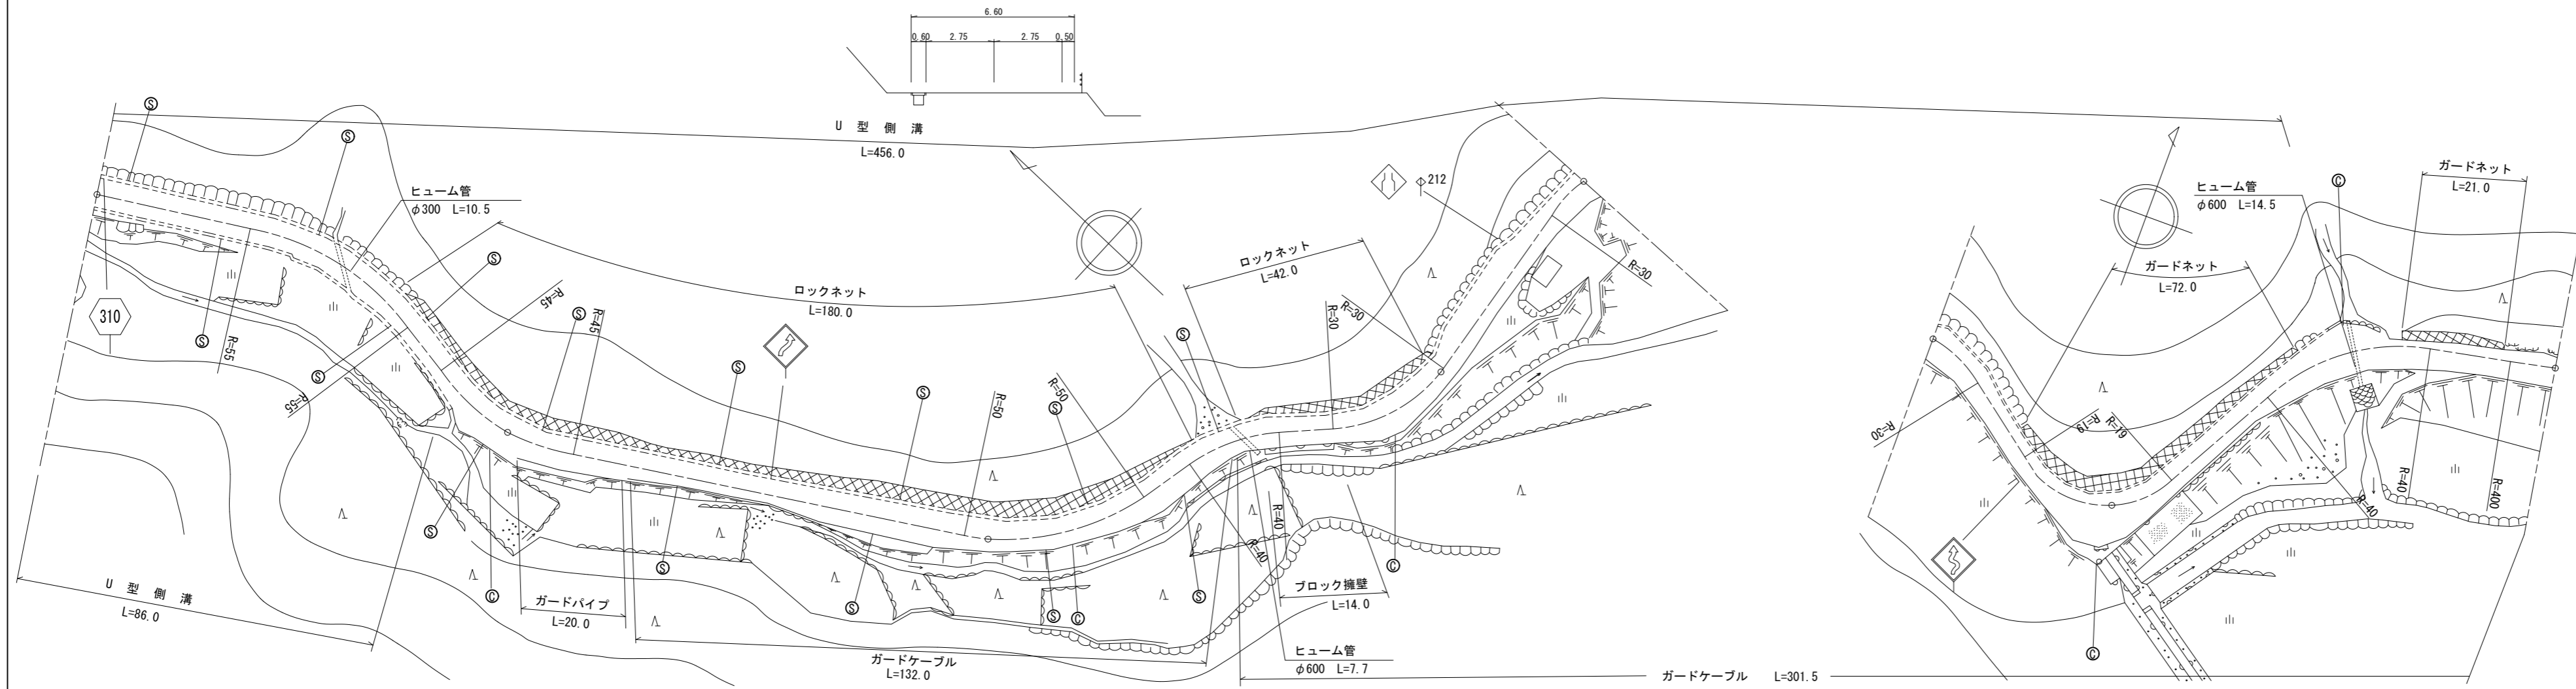

道路台帳修正履歴

カルテ番号	修正内容	調整年月日	業者名
	転記	1993. 3. 31	三建調査
2014-08-191	平面図修正	2014. 5. 22	三建調査
2021-08-026	ベクタ変換	2021. 3. 31	三建調査

区間	番号	100.0																																			200.0					300.0					400.0					500.0				
		1	2	3	4	5	6	7	8	9	10	11	12	13	14	15	16-1	16-2	16-3	17	18	19	20	21	22	23	24	25	26	27	28	29	30	31	32	33	34	35																		
点間	距離	40.0		40.0	9.0	4.0	7.0	4.0	20.0	15.0	15.0	11.0	24.0	11.0	15.0	15.0	25.0	6.0	7.0	7.0	10.0	5.0	10.0	7.0	20.0	5.0	20.0	7.0	35.0	3.0	3.0	2.0	7.0	25.0	10.0	13.0	4.0	5.0	34.0																	
全幅員	全幅員	7.5	7.7	7.7	7.2	9.6	8.6	9.6	7.1	6.6	6.6	7.1	8.1	7.6	6.6	7.6	6.6	6.6	7.1	8.1	7.6	6.6	7.6	6.6	8.1	6.6	6.6	7.1	10.6	10.6	11.6	11.1	10.1	6.6	6.6	11.1	9.0	6.0	6.0																	
	車道	5.5	5.5	5.5	5.5	5.5	5.5	5.5	5.5	5.5	5.5	5.5	5.5	5.5	5.0	5.0	5.0	5.0	5.0	5.0	5.0	5.0	5.0	5.0	5.0	5.0	5.0	5.0	5.0	5.0	5.0	5.0	5.0	5.0	5.0	5.0	5.0	5.0	5.0																	
	左側歩道	
	右側歩道	
	路肩	左側	1.0	1.1	1.1	0.85	1.1	2.0	3.0	0.5	0.5	0.5	0.5	1.5	1.0	0.5	1.0	0.5	1.1	1.1	1.1	1.1	1.1	1.1	1.1	1.1	1.1	1.1	1.1	1.1	1.1	1.1	1.1	1.1	1.1	1.1	1.1	1.1	1.1	0.5																
中央分離帯	右側	1.0	1.1	1.1	0.85	1.1	2.0	3.0	0.5	0.5	0.5	0.5	1.5	1.0	0.5	1.0	0.5	1.1	1.1	1.1	1.1	1.1	1.1	1.1	1.1	1.1	1.1	1.1	1.1	1.1	1.1	1.1	1.1	1.1	1.1	1.1	1.1	1.1	0.5																	
側溝	左側	(0.6)	(0.6)	(0.6)	(0.6)	(0.6)	(0.6)	(0.6)	(0.6)	(0.6)	(0.6)	(0.6)	(0.6)	(0.6)	(0.6)	(0.6)	(0.6)	(0.6)	(0.6)	(0.6)	(0.6)	(0.6)	(0.6)	(0.6)	(0.6)	(0.6)	(0.6)	(0.6)	(0.6)	(0.6)	(0.6)	(0.6)	(0.6)	(0.6)	(0.6)	(0.6)	(0.6)	(0.6)	(0.6)																	
側溝	右側	(0.6)	(0.6)	(0.6)	(0.6)	(0.6)	(0.6)	(0.6)	(0.6)	(0.6)	(0.6)	(0.6)	(0.6)	(0.6)	(0.6)	(0.6)	(0.6)	(0.6)	(0.6)	(0.6)	(0.6)	(0.6)	(0.6)	(0.6)	(0.6)	(0.6)	(0.6)	(0.6)	(0.6)	(0.6)	(0.6)	(0.6)	(0.6)	(0.6)	(0.6)	(0.6)	(0.6)	(0.6)	(0.6)																	
その他	
主要	工作物	
路面	種別	as																																						as																
舗装	区間		1						2	
舗装	番号		100.0						100.0	

路線名	一般県道 迫田篠目(停)線
図面名	331008037-00
作成年月日	2021年3月31日
縮尺	1/1000
図面番号	037-00
事務所名	防府土木建築事務所 (阿東分室)