


標題	路線コード	311	図面コード	29-0	路線名	一般県道篠目徳佐下線	県名	山口県	地名	山口市阿東徳佐下	図面番号	29	1 現道 2 現道(分離) 3 旧道 ④ 新道 5 専用自歩道
----	-------	-----	-------	------	-----	------------	----	-----	----	----------	------	----	---------------------------------

平面図
縮尺千分の一

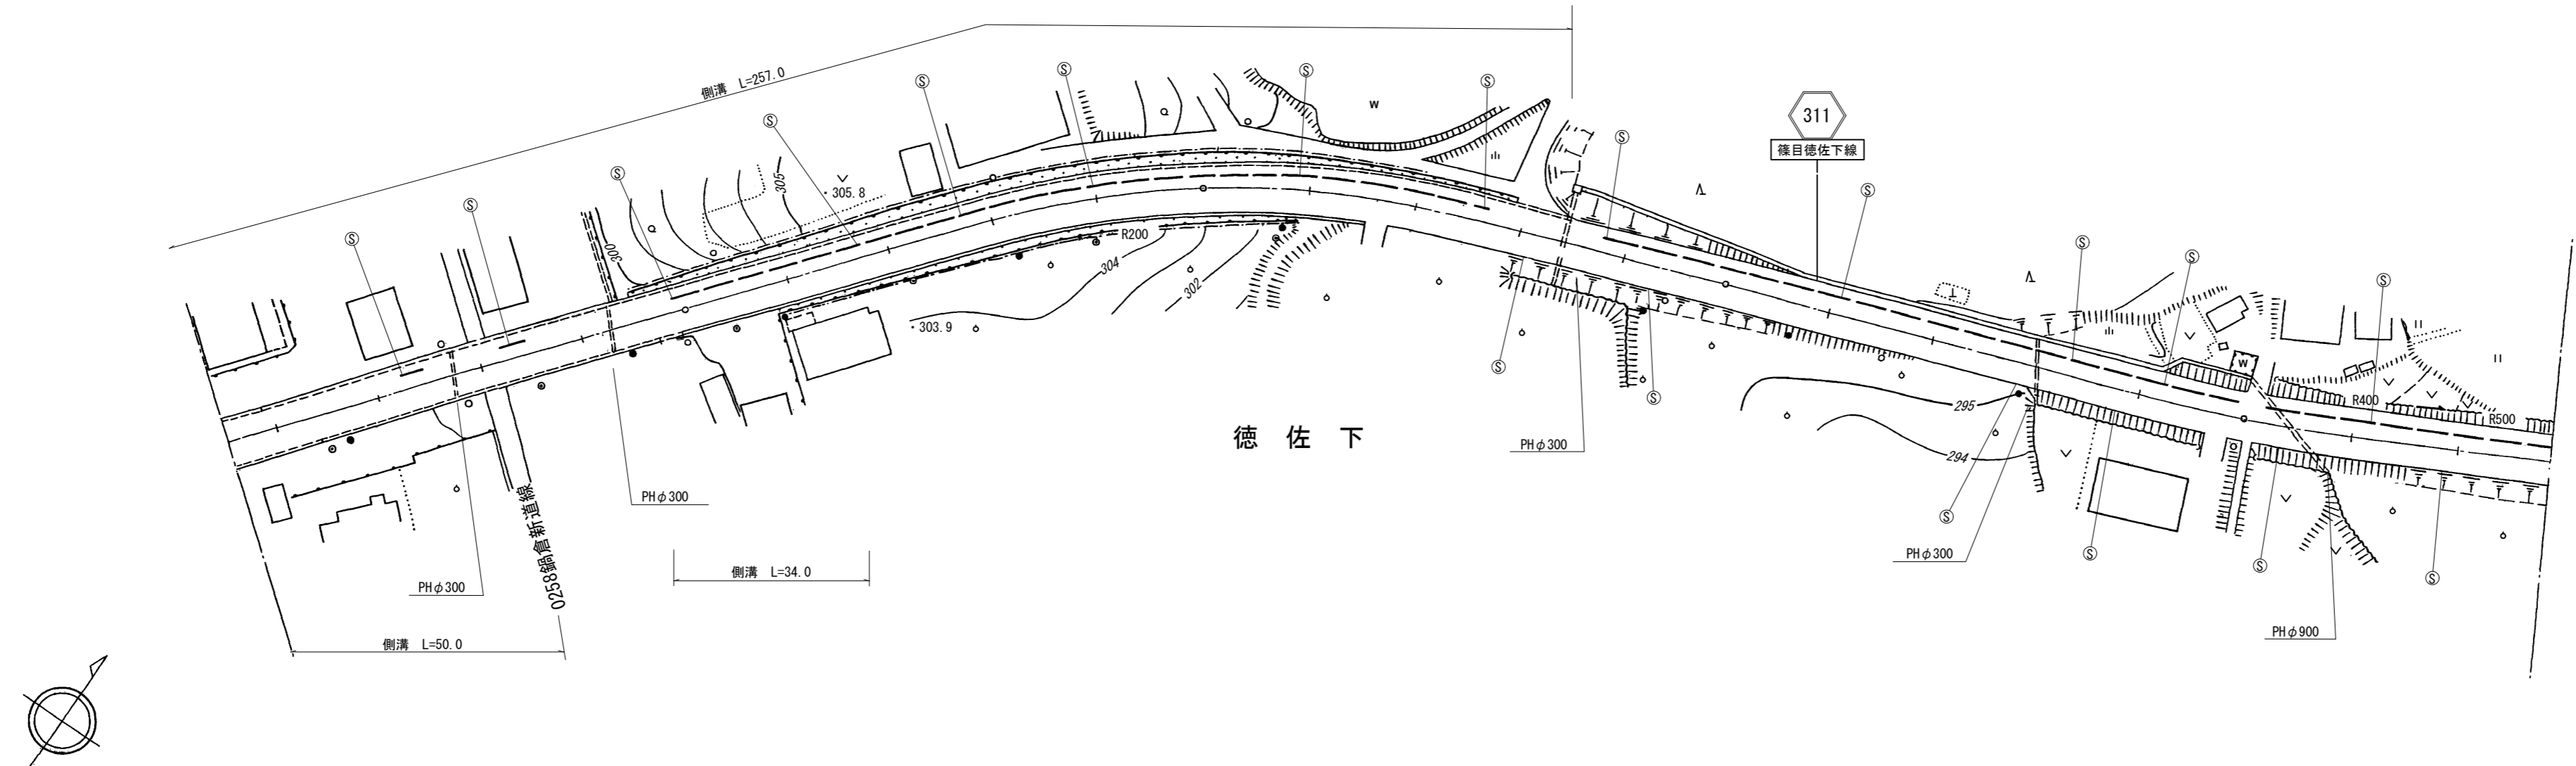

道路台帳修正履歴

カルテ番号	修正内容	調整年月日	業者名
	転記	2008. 3. 31	三建調査
2008-08-012	路線名変更	2009. 3. 31	三建調査
	地形図修正	2010. 3. 31	三建調査
2013-08-060	平面図修正	2013. 5. 14	三建調査

区間	番号	100.0										200.0										300.0										400.0										446.0									
		1		2		3		4		5		6		7		8		9		10		1		2		3		4		5		6		7		8		9		10											
点間	距離	50.0		36.0		14.0		20.0		80.0		57.0		23.0		20.0		100.0		46.0																															
全幅員内訳	全幅員	9.3		9.2		9.2		9.2		9.2		9.2		9.2		8.5		8.5		8.5																															
	車道	左側	2.6		2.5		2.5		2.5		2.4		2.4		1.7		1.7		1.7																																
		右側	0.5		0.5		0.5		0.5		0.5		0.5		0.5		0.5		0.5																																
	路肩	左側	0.7		0.7		0.7		0.7		0.8		0.8		0.8		0.8		0.8																																
		右側	0.7		0.7		0.7		0.8		0.8		0.8		0.8		0.8		0.8																																
中央分離帯	
側溝	左側	(0.6)		(0.6)		(0.6)		(0.6)		(0.6)		(0.6)		(0.6)		(0.6)		(0.6)																																	
	右側	(0.6)		(0.6)		(0.6)		(0.6)		(0.6)		(0.6)		(0.6)		(0.6)		(0.6)																																	
その他	
主要	工作物	
路面	種別	AS		AS		AS		AS		AS		AS		AS		AS		AS		AS		AS		AS		AS		AS		AS		AS																			
舗装	区間番号	1 100.0		2 100.0		3 100.0		4 100.0		5 46.0	

路線名	一般県道 篠目徳佐下線		
図面名	331108029-00		
作成年月日	2013年5月14日		
縮尺	1/1000	図面番号	029-00
事務所名	防府土木建築事務所 (阿東分室)		