


平面図  
縮尺千分の一

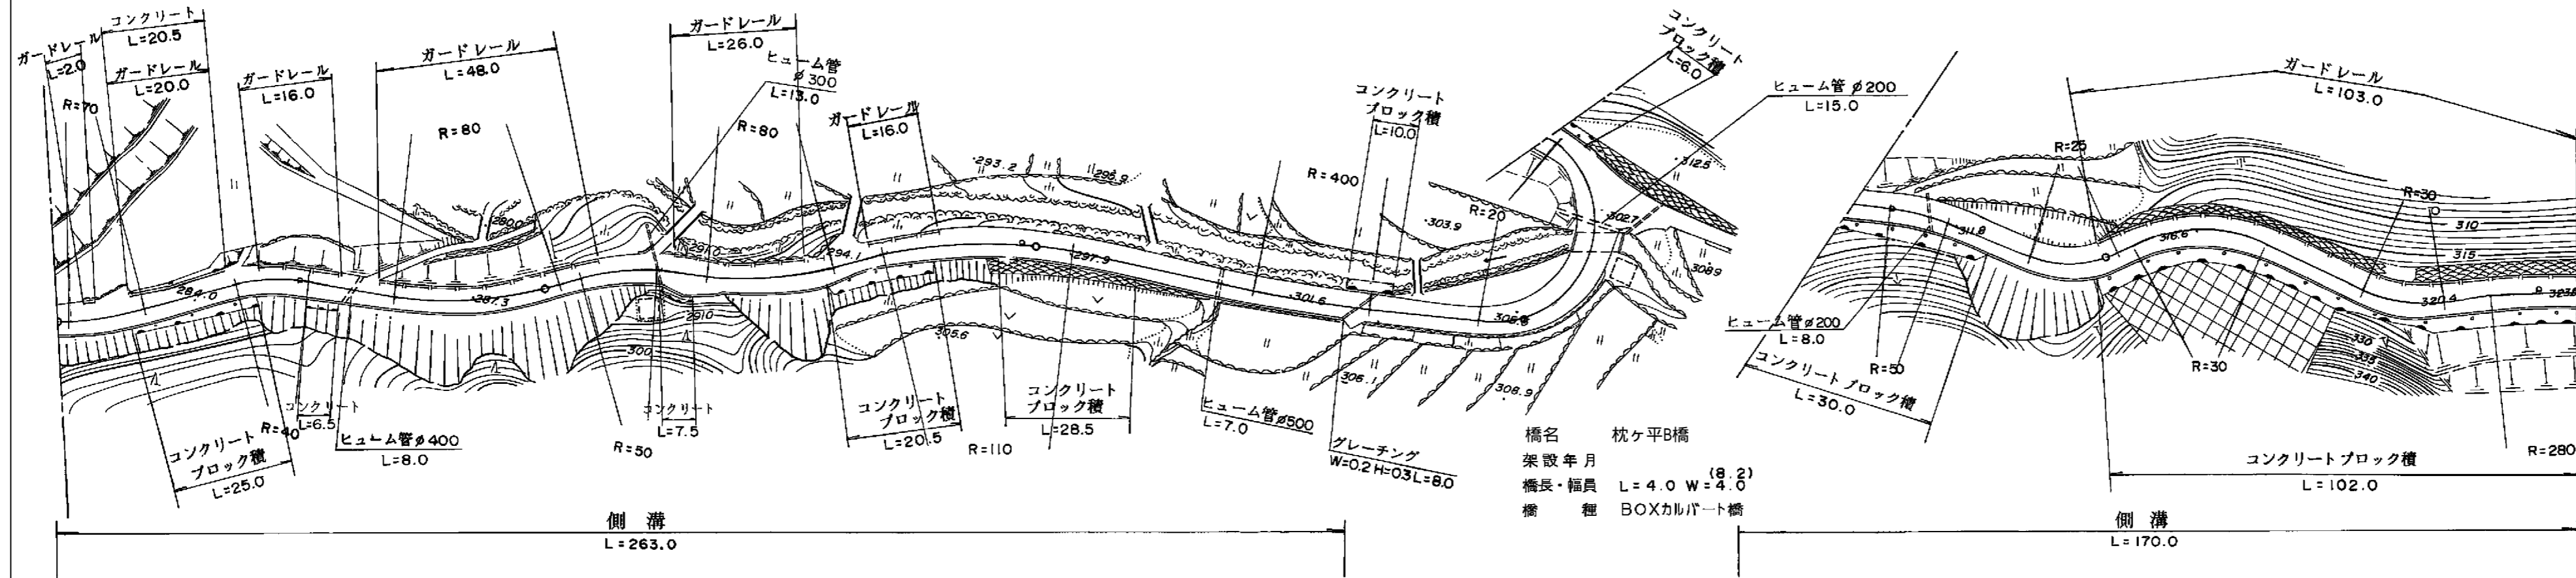

道路台帳修正履歴

カルテ番号	修正内容	調整年月日	業者名
	転記	2001.03.31	富士調査
2013-00-122	橋梁名称変更	2013.3.31	宇部建設

区間番号	100.0	200.0	300.0	400.0	500.0																																							
	1	2	
点間距離	10.0		25.0	5.0	22.0	6.0	29.0	3.0	10.0	14.0	5.0	7.0	13.0	9.0	9.0	9.0	8.0	15.0	33.0	30.0	2.0	31.0	2.0	2425	3.0	5.0	5.0	6.0	8.2	4.0	3.0	4.0	11.0	24.0	22.0	8.0	5.0	46.0	21.0	21.0	12.0	
全幅員	全幅員	5.6	6.2	6.2	5.8	5.6	5.2	5.3	5.6	6.0	8.0	6.3	6.4	5.8	5.2	5.6	6.0	5.94	5.8	5.4	5.8	6.3	6.5	6.8	7.2	7.7	8.2	8.2	7.4	12.0	6.0	6.0	6.3	6.6	6.6	6.6	6.6	6.8	6.6	6.5	
	車道	4.0	4.0	4.0	4.0	4.0	4.0	4.0	4.0	4.0	4.0	4.0	4.0	4.0	4.0	4.0	4.0	4.0	4.0	4.0	4.0	4.0	4.0	4.0	4.0	4.0	4.0	4.0	4.0	4.0	4.0	4.0	4.0	4.0	4.0	4.0	4.0	4.0	4.0	4.0	4.0	4.0	4.0	
	歩道	
	左側							0.6	0.65	0.8	1.5	0.5	1.3	1.9	1.3	0.7	0.5	1.1	1.5	0.9	0.9	0.9	1.1	1.2	1.2	1.4	2.2	2.7	3.2	3.2	12.4	1.0	1.0	1.8	1.6	1.54	1.1	1.8	1.1	1.0	1.0	
	右側	0.8	1.7	1.3	0.8	0.6	0.65	0.8	0.8	0.8	0.5	0.5	0.5	0.5	0.5	0.5	0.5	0.5	0.63	0.9	0.9	0.9	0.9	1.2	1.2	1.4	2.2	2.7	3.2	3.2	12.4	1.0	1.0	1.8	1.6	1.54	1.1	1.8	1.1	1.0	1.0	
中央	
側溝	0.5	0.5	0.5	0.5	0.5	0.5	0.5	0.5	0.5	0.5	0.5	0.5	0.5	0.5	0.5	0.5	0.5	0.5	0.5	0.5	0.5	0.5	0.5	0.5	0.5	0.5	0.5	0.5	0.5	0.5	0.5	0.5	0.5	0.5	0.5	0.5	0.5	0.5	0.5	0.5	0.5	0.5	0.5	0.5	0.5	0.5	
その他	
主要工物	
路面種別	as	
舗装区番号		1	

路線名	一般県道矢代佐々並線
図面名	331214008-00
作成年月日	2013年3月31日
縮尺	1/1000
図面番号	08-00
事務所名	萩土木建築事務所