


標題	路線コード	315	図面コード	24-0	路線名	一般県道吉部下萩線	県名	山口県	地名	萩市大字大井	図面番号	24	① 現道 2 現道(分離) 3 旧道 4 新道 5 専用自歩道
----	-------	-----	-------	------	-----	-----------	----	-----	----	--------	------	----	---------------------------------

平面図
縮尺千分の一

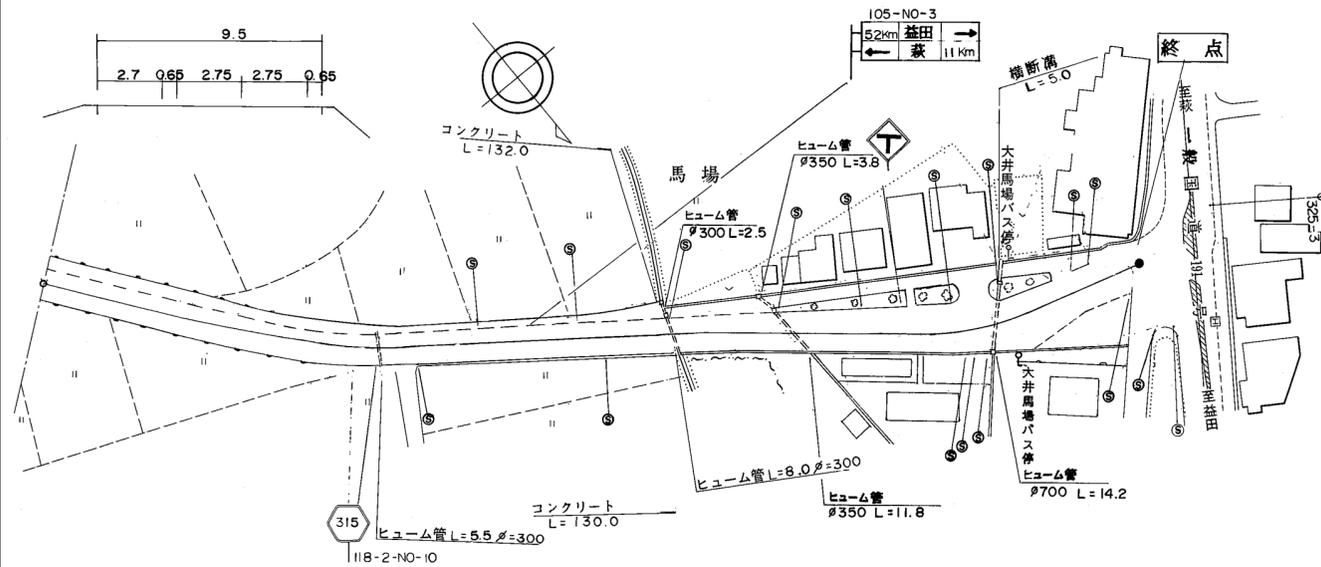

道路台帳修正履歴

カルテ番号	修正内容	調整年月日	業者名
	転記	2003.03.31	富士調査

区間	番号	100.0											200.0				300.0				400.0				500.0																
点間	距離	32.0		49.5		23.0		17.1		9.1		6.5		3.9		8.0		7.9		4.1		43.4				6.0		3.0		4.2		13.7		3.2		2.0		3.3			
全幅員内訳	全幅員	9.5		9.5		8.2		8.55		8.8		10.0		11.3		10.3		11.2		12.3		11.9		14.45				14.8		16.0		11.9		13.1		11.2		9.8			
	車道	5.5		5.5		5.5		5.75		6.0		6.3		6.4		6.3		6.5		7.0		7.2		9.57				9.9		11.1		8.0		7.9		7.9		8.4			
	歩道	2.7		2.7		1.7		1.76		1.8		2.7		3.9		2.0		2.7		3.3		2.7		2.88				2.9		2.4		3.7		1.7		2.1		0.0			
	路肩	0.65		0.65		0.65		0.5		0.5		0.5		0.5		1.0		1.0		1.0		1.0		1.0				1.0		0.5		0.5		0.5		0.5					
	中央分離帯	
側溝	左側											0.0		0.0		0.0		0.0		0.0		0.0		0.0				0.0		0.0		0.0		0.0							
側溝	右側											0.0		0.0		0.0		0.0		0.0		0.0		0.0				0.0		0.0		0.0		0.0							
その他																								4.33				4.8		4.2		10.1		8.6		5.4		3.3		0.0	
主要	工作物	
路面	種別	as		as		as		as		as		as		as		as		as		as		as		as				as													
舗装	区間番号	1 100.0				2 100.0				3 35.4																															

路線名	一般県道 吉部下萩線
図面名	331514024-00
作成年月日	2009年3月31日
縮尺	1/1000
図面番号	24-00
事務所名	萩土木建築事務所