


平面図
縮尺千分の一

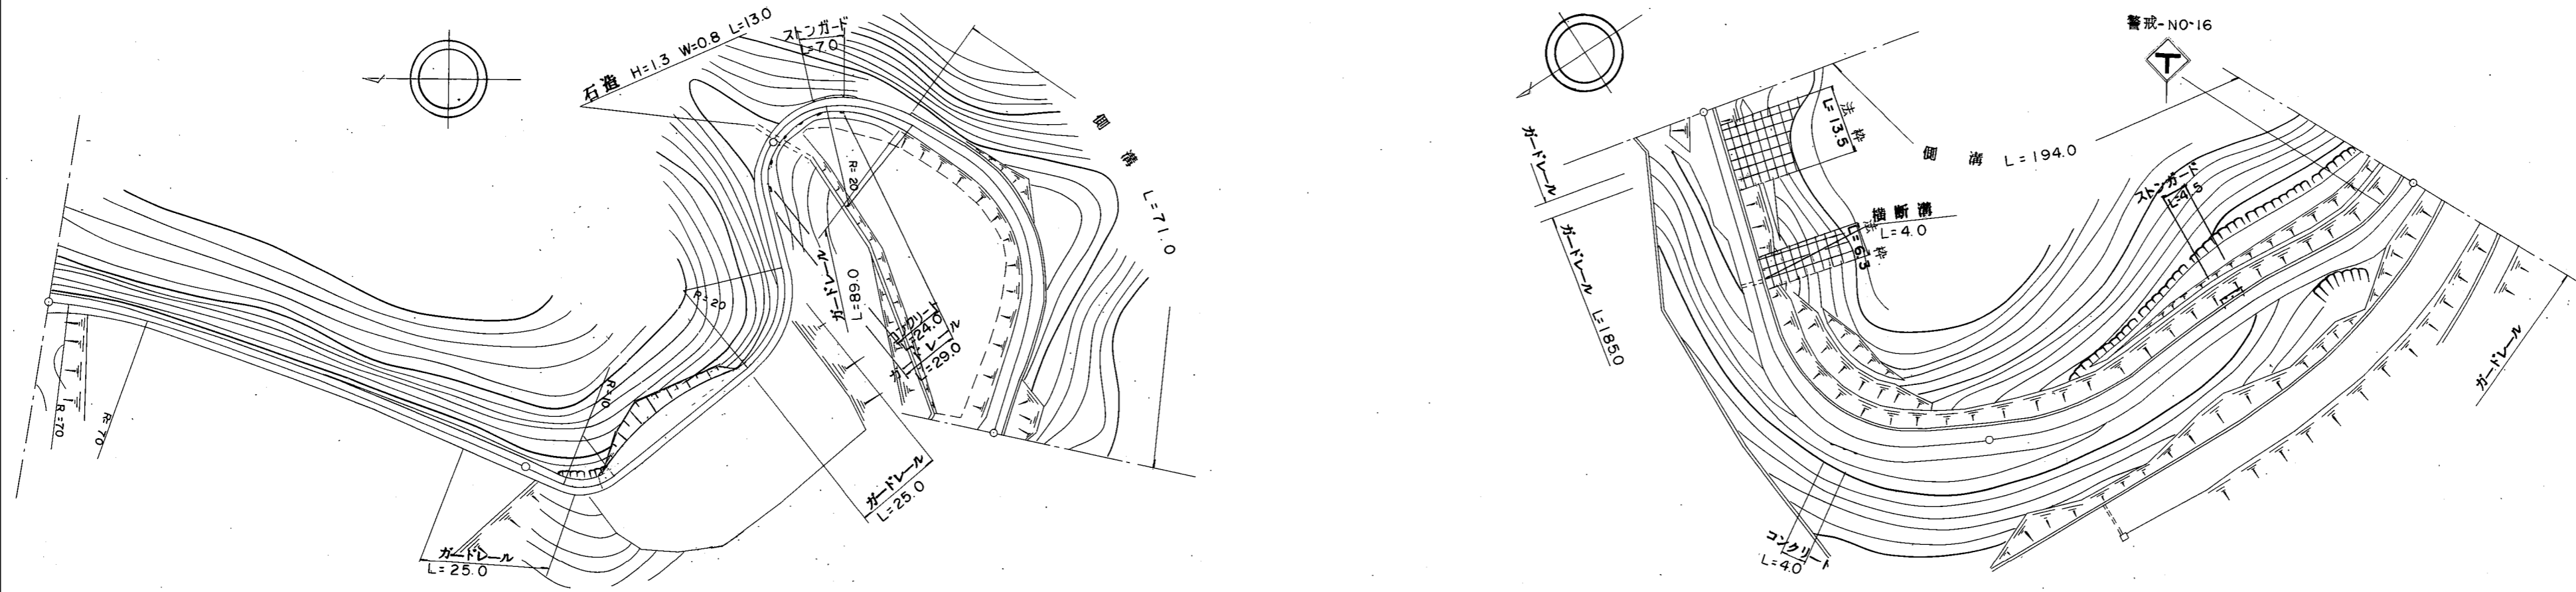

道路台帳修正履歴

カルテ番号	修正内容	調整年月日	業者名
	転記	2004.03.31	富士調査

区間番号	雪害 1	2	100.0	2-1	2-2	2-3	3	200.0	4	5	6	7	300.0	8	9	10	11	12	13	14	15	16	17	18	19	20	21	22	23	400.0	24	25	26	27	28	29	30	31	32	33	34	500.0				
点間距離	4.0		96.0	17.0	16.0	21.0		46.0	26.7	26.5	23.3		17.0	5.0	1.5	3.5	5.0	5.0	5.0	3.2	5.0		12.0	5.0	5.0	7.0	8.0	8.0	9.8	18.5	12.5	10.0	10.0	8.0	9.0	9.0		24.0	2.5	5.0	5.0	5.0				
全幅員	全幅員	3.5	3.0	3.5	6.6	3.6		3.38	3.25	4.3	4.8		4.75	4.75	5.22	6.3	8.0	7.25	6.5	6.8	4.8		4.8	5.5	6.0	6.4	6.7	7.1	7.0	6.7	6.5	6.1	8.85	5.2	4.8	5.0		5.0	5.8	6.7	6.0	5.3				
	車道	2.0	2.0	2.0	2.0	2.0		2.0	2.0	2.5	3.0		3.0	3.0	3.0	3.0	3.0	3.0	3.0	3.0	3.0		3.0	3.0	3.0	3.0	3.0	3.0	3.0	3.0	3.0	3.0	3.0	3.0	3.0	3.0		3.0	3.0	3.0	3.0	3.0				
	歩道	
	左側	
	右側	
内訳	左側	0.75	0.5	0.75	3.85	0.8		0.77	0.75	0.8	0.8		0.75	1.0	1.0	1.0	1.0	1.0	1.0	1.0	1.0		1.0	1.0	1.0	1.0	1.0	1.0	1.0	1.0	1.0	1.0	1.0	1.0	1.0	1.0	1.0	1.0	1.0	1.0	1.0	1.0	1.0	1.0		
	右側	0.75	0.75	0.75		0.75		0.75	0.75	0.75	0.75		0.75	0.75	0.75	0.75	0.75	0.75	0.75	0.75	0.75	0.75		0.75	0.75	0.75	0.75	0.75	0.75	0.75	0.75	0.75	0.75	0.75	0.75	0.75	0.75	0.75	0.75	0.75	0.75	0.75	0.75	0.75		
	中央	
側溝	左側								0.0	0.5	0.5		0.5	0.5	0.5	0.5	0.5	0.5	0.5	0.5	0.5		0.5	0.5	0.5	0.5	0.5	0.5	0.5	0.5	0.5	0.5	0.5	0.5	0.5	0.5	0.5	0.5	0.5	0.5	0.5	0.5	0.5	0.5		
	右側	
その他	
主要	工作物	
路面	種別	as	as
舗装	区間番号	1	2	3	4	5	

路線名	一般県道 高佐下阿武線
図面名	331614034-00
作成年月日	2009年3月31日
縮尺	1/1000
図面番号	34-00
事務所名	萩土木建築事務所