


平面図  
縮尺千分の一

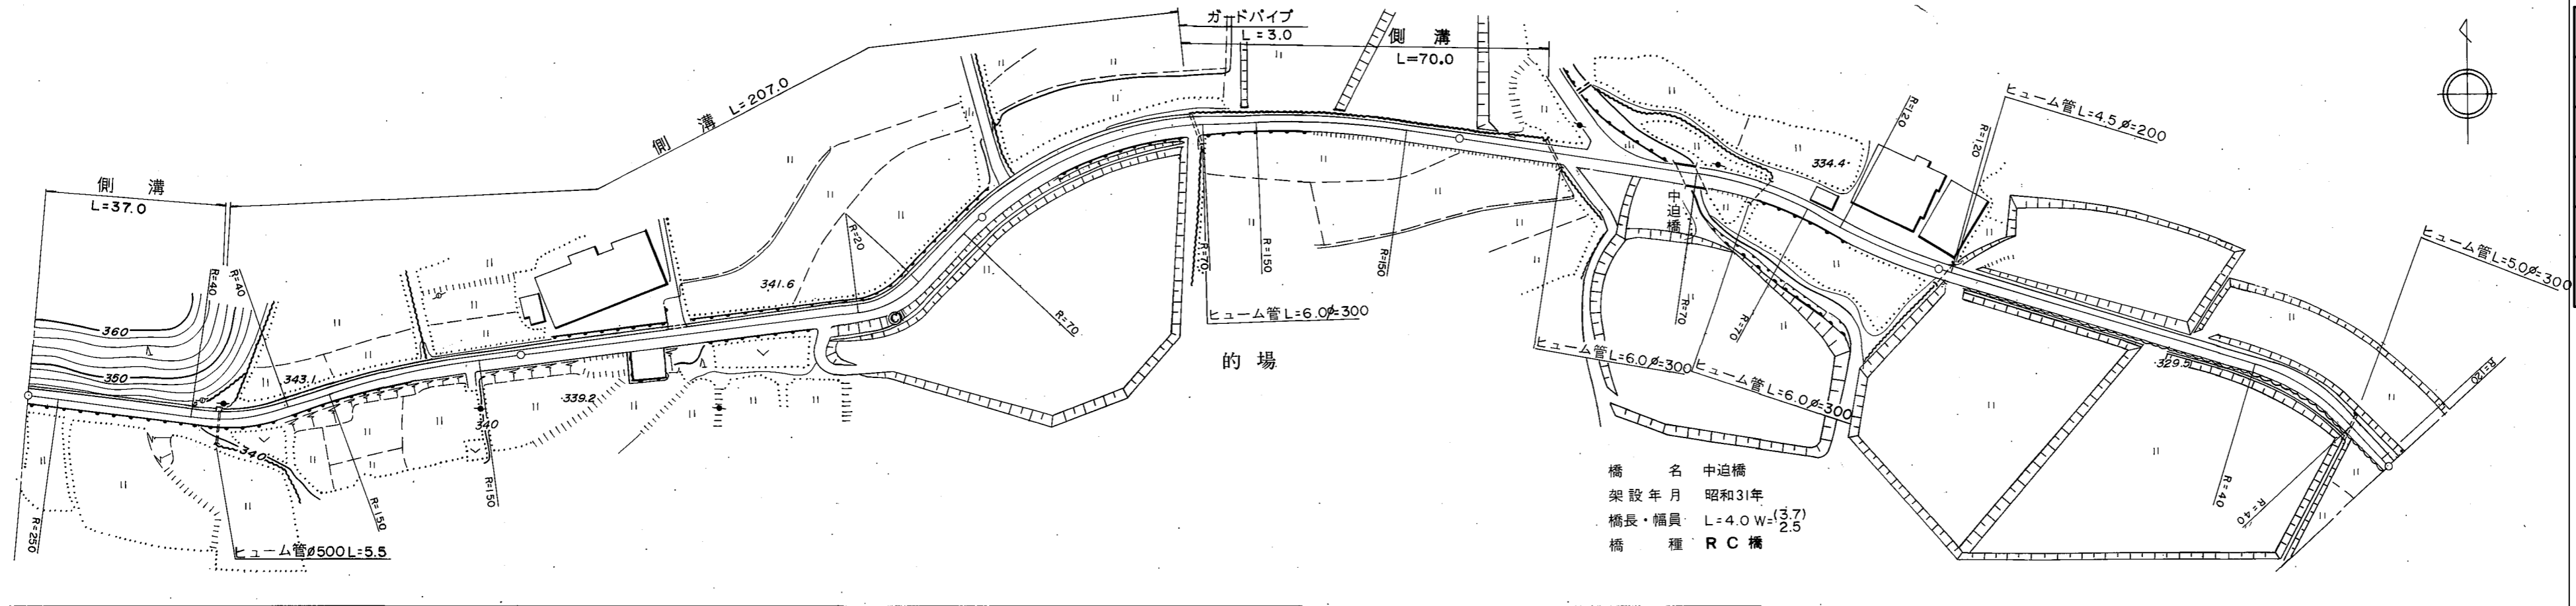

道路台帳修正履歴

カルテ番号	修正内容	調整年月日	業者名
	転記	2001. 3. 31	三建調査
2018-08-065	地名変更	2018. 5. 22	三建調査

区間	番号	100.0															200.0		300.0		400.0		500.0	
		1	2	3	4	5	6	7	8	9	10	10-1	11	12	13	14	15							
点間	距離	38.0		62.0	14.0	4.0	36.0	6.0	40.0		45.0	11.0	44.0	15.0	30.0	4.0	51.0	76.0	24.0					
全幅員	全幅員	3.5	3.5	3.85	3.7	3.7	4.5	4.5	4.5		4.6	4.1	3.5	3.5	3.7	3.7	3.5	3.8	3.0					
	車道	左側	2.0	2.0	2.0	2.0	2.0	2.5	2.5	2.5		2.5	2.5	2.5	2.5	2.5	2.5	2.5	2.0					
		右側																						
	歩道	左側																						
		右側																						
中央																								
路肩	左側	1.0	1.0	1.35	1.2	1.2	1.3	1.3	1.3		1.6	1.1	0.5	0.5	0.6	0.6	0.5	0.65	0.5					
	右側	0.5	0.5	0.5	0.5	0.5	0.7	0.7	0.7		0.5	0.5	0.5	0.5	0.6	0.6	0.5	0.5	0.5					
側溝	左側	0.5	0.5	0.5	0.5	0.5	0.5	0.5	0.5		0.3	0.3	0.3	0.3										
	右側																							
その他																								
主要	工作物														08203									
路面	種別	as																	as					
舗装	区間	1	2							3			4	5	6		7							
	番号	100.0	100.0							100.0			45.0	4.0	51.0		100.0							

路線名	一般県道 高佐下阿東線		
図面名	331708028-00		
作成年月日	2018年5月22日		
縮尺	1/1000	図面番号	028-00
事務所名	防府土木建築事務所 (阿東分室)		