


平面図
縮尺千分の一

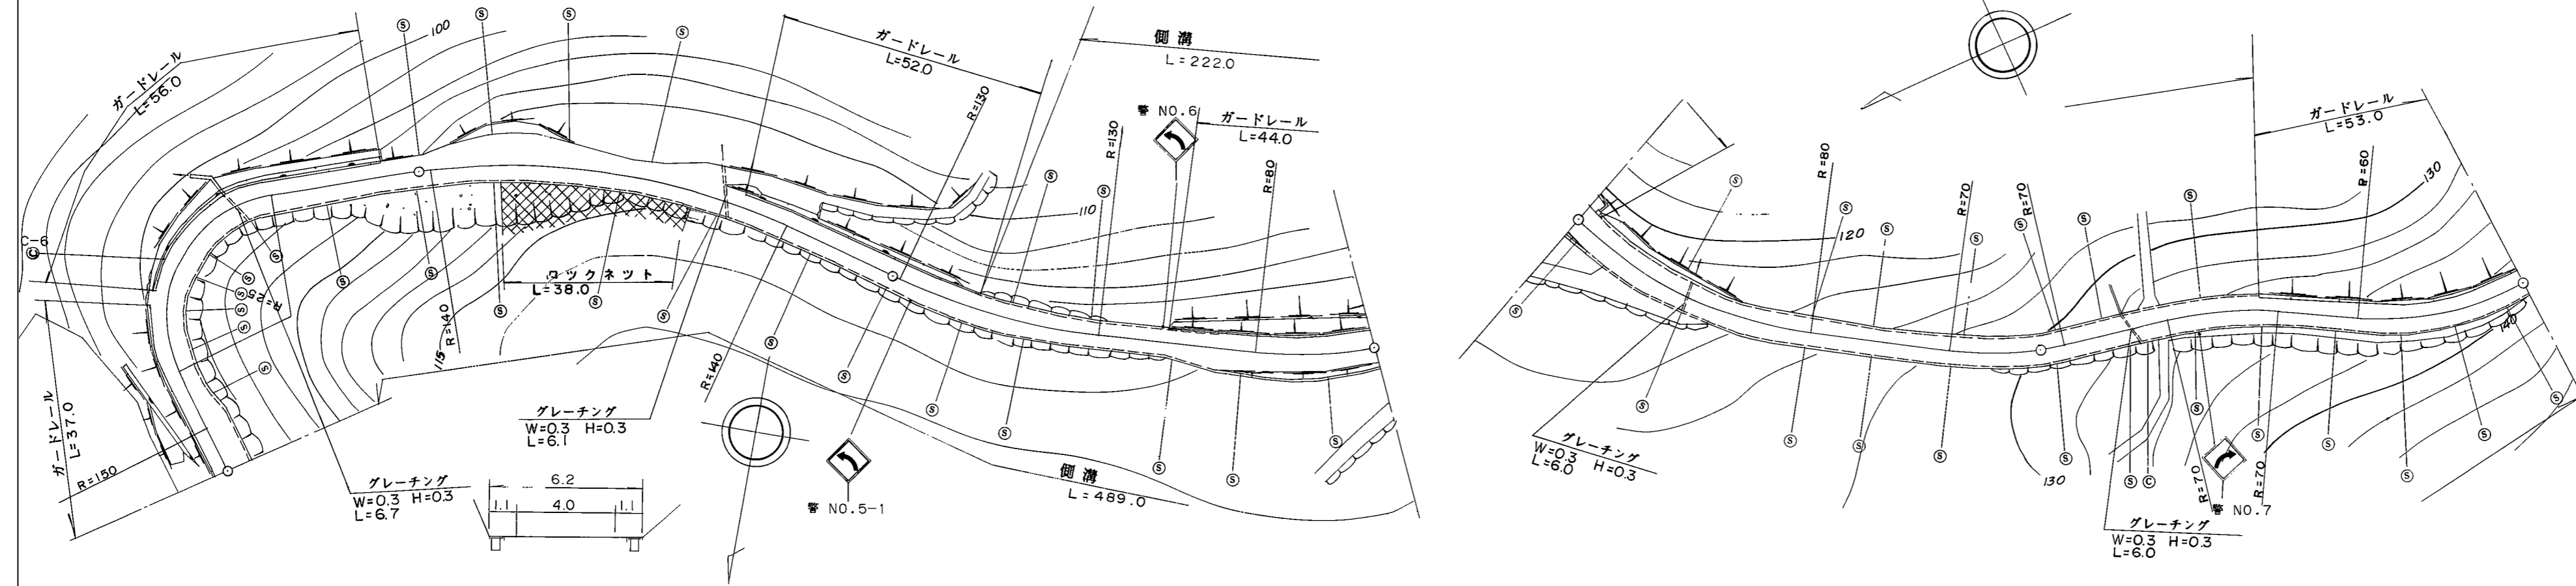

道路台帳修正履歴

カルテ番号	修正内容	調整年月日	業者名
	転記	1992.03.31	富士調査

区間番号	100.0																																	200.0																																	300.0																																	400.0																																	500.0																																
	1	2	3	4	5	6	7	8	9	10	11	12	13	14	15	16	17	18	19	20	21	22	23	24	25	26	27	28	29	30	31	32	33	
点間距離	11.0	9.0	9.0	10.0	11.0	10.0	10.0	11.5	11.5	7.0	11.0	6.0	8.0	25.0	19.0	31.0	18.0	22.0	18.0	10.0	22.0	10.0	2.0	18.0	20.0	10.0	20.0	30.0	45.0	5.0	23.0	13.5	13.5	
全幅員	全幅員	8.7	8.4	7.1	7.4	7.6	7.5	7.7	7.5	7.0	6.5	6.5	9.2	9.9	9.7	6.3	6.4	6.8	6.4	6.9	6.5	6.3	8.4	7.4	7.2	7.2	7.6	6.8	6.7	6.2	6.7	6.6	6.0	6.4	6.9	6.5	6.1	
	車道	左側	5.0	5.0	5.0	5.0	5.0	5.0	4.5	4.0	4.0	4.0	4.0	4.0	4.0	4.5	4.5	4.5	4.5	4.5	4.5	5.0	5.0	5.0	5.0	4.5	4.5	4.0	4.5	4.5	4.5	4.5	4.5	4.5	4.5	4.0	4.0	
		右側	3.2	2.9	1.6	1.9	1.1	1.1	1.1	1.1	1.1	1.1	1.1	1.1	1.1	1.1	1.1	1.1	1.1	1.1	1.1	1.3	1.1	1.1	1.1	1.1	1.1	1.1	1.1	1.1	1.1	1.1	1.1	1.1	1.1	1.1	1.1	
	歩道	左側	0.5	0.5	0.5	0.5	1.5	1.4	1.6	1.4	1.4	1.4	4.1	4.8	4.6	1.2	0.8	1.2	0.8	1.3	0.9	0.7	1.1	1.1	1.1	1.1	1.1	1.1	1.1	1.1	1.1	1.1	1.1	1.1	1.1	1.1	1.1	
		右側	0.5	0.5	0.5	0.5	1.5	1.4	1.6	1.4	1.4	1.4	4.1	4.8	4.6	1.2	0.8	1.2	0.8	1.3	0.9	0.7	1.1	1.1	1.1	1.1	1.1	1.1	1.1	1.1	1.1	1.1	1.1	1.1	1.1	1.1	1.1	
中央分離帯	
側溝	左側	(0.6)	(0.6)	(0.6)	(0.6)	(0.6)	(0.6)	(0.6)	(0.6)	(0.6)	(0.6)	(0.6)	(0.6)	(0.6)	(0.6)	(0.6)	(0.6)	(0.6)	(0.6)	(0.6)	(0.6)	(0.6)	(0.6)	(0.6)	(0.6)	(0.6)	(0.6)	(0.6)	(0.6)	(0.6)	(0.6)	(0.6)	(0.6)	(0.6)	(0.6)	(0.6)	
	右側	(0.6)	(0.6)	(0.6)	(0.6)	(0.6)	(0.6)	(0.6)	(0.6)	(0.6)	(0.6)	(0.6)	(0.6)	(0.6)	(0.6)	(0.6)	(0.6)	(0.6)	(0.6)	(0.6)	(0.6)	(0.6)	(0.6)	(0.6)	(0.6)	(0.6)	(0.6)	(0.6)	(0.6)	(0.6)	(0.6)	(0.6)	(0.6)	(0.6)	(0.6)	(0.6)	(0.6)	
その他	
主要工造物	
路面種別	as																																				as	
舗装区間	
区間番号					1										2	
縮尺					100.0										100.0	
縮尺					100.0										100.0	
路線名	一般県道 宇津弘子本村線
図面名	332514004-00
作成年月日	2009年3月31日
縮尺	1/1000
図面番号	04-00
事務所名	萩土木建築事務所