


標題	路線コード	325	図面コード	5-0	路線名	一般県道宇津弘子本村線	県名	山口県	地名	萩市見島	図面番号	5	① 現道 2 現道(分離) 3 旧道 4 新道 5 専用自歩道
----	-------	-----	-------	-----	-----	-------------	----	-----	----	------	------	---	---------------------------------

平面図  
縮尺千分の一

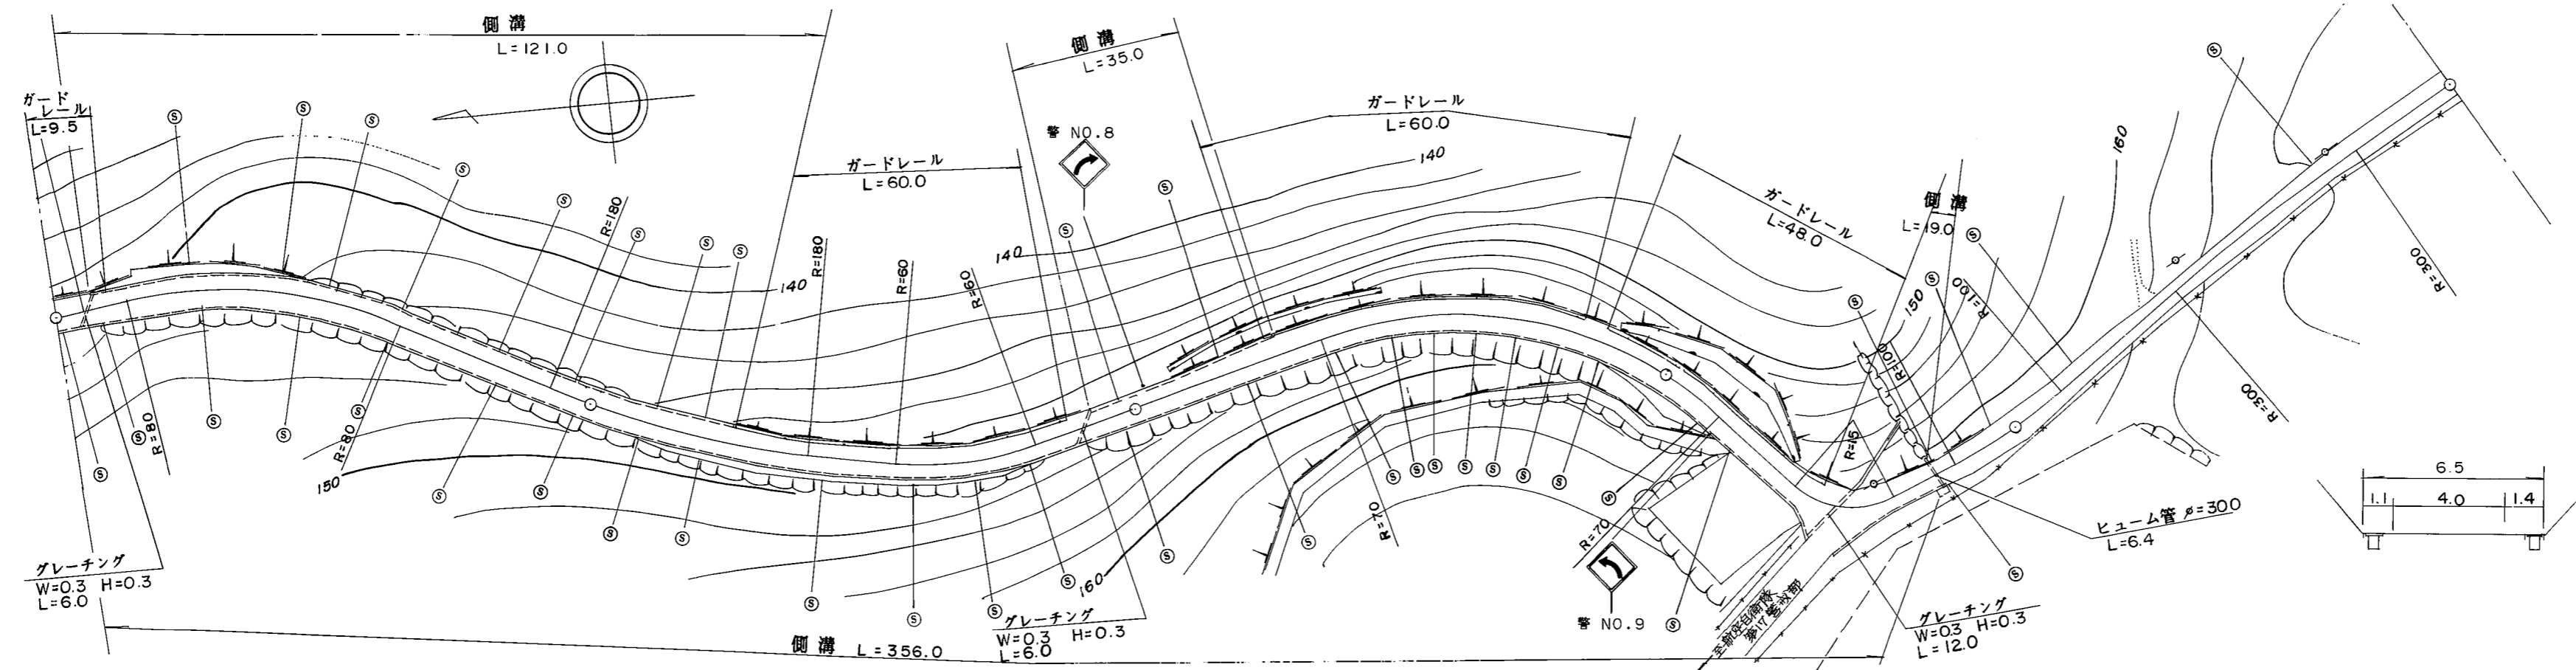

道路台帳修正履歴

カルテ番号	修正内容	調整年月日	業者名
	転記	1984.03.31	富士調査

区間 番号	100.0																									200.0					300.0					400.0					475.0		500.0	
	1	2	3	4	5	6	7	8	9	10	11	12	13	14	15	16	17	18	19	20	21	22	23	24	25																			
点間 距離	7.0	17.0	11.0	15.0	50.0	26.0	24.0	20.0	22.0	8.0	28.0	22.0	50.0	25.0	8.0	5.0	11.0	11.0	15.0	14.0	11.0	6.0	19.0	31.0	19.0																			
全幅員 内訳	全幅員	6.1	6.3	6.9	6.6	6.6	6.54	6.5	5.9	6.1	6.3	5.4	5.9	5.9	7.1	6.6	6.3	6.5	5.9	6.7	6.4	5.7	5.1	4.0	5.3	5.2	4.56	4.2	4.5	5.4														
	車道	4.0	4.0	4.0	4.0	4.0	4.0	4.0	4.0	4.0	4.0	4.0	4.0	4.0	4.0	4.0	4.0	4.0	4.0	4.0	4.0	4.0	3.0	3.0	3.0	3.0	3.0	3.0	3.5	4.0														
	歩道	
	左側	
	右側	
路肩	左側	0.5	0.6	1.2	1.1	1.5	1.1	1.1	1.5	1.3	1.24	1.1	0.5	1.1	1.1	1.2	1.1	1.4	1.1	0.8	1.1	1.1	1.1	1.1	1.1	1.1	1.1	0.78	0.6	0.5	0.7													
	右側	1.6	1.1	1.1	1.1	1.1	1.3	1.4	1.6	1.8	0.5	0.9	1.0	1.1	1.1	1.2	1.1	1.1	1.1	1.1	1.1	1.1	1.1	1.1	1.1	1.1	1.1	0.78	0.6	0.5	0.7													
	中央	
側溝	左側	
	右側	(0.6)	(0.6)	(0.6)	(0.6)	(0.6)	(0.6)	(0.6)	(0.6)	(0.6)	(0.6)	(0.6)	(0.6)	(0.6)	(0.6)	(0.6)	(0.6)	(0.6)	(0.6)	(0.6)	(0.6)	(0.6)	(0.6)	(0.6)	(0.6)	(0.6)	(0.6)	(0.6)	(0.6)	(0.6)	(0.6)													
その他	
主要 工物	
路面 種別	as																															as												
舗装 区間 番号		1								2																					5													
		100.0								100.0																					75.0													

路線名	一般県道 宇津弘子本村線
図面名	332514005-00
作成年月日	2009年3月31日
縮尺	1/1000
図面番号	05-00
事務所名	萩土木建築事務所