


標題	路線コード	328	図面コード	4-0	路線名	一般県道福井上蔵目喜線	県名	山口県	地名	山口市阿東町蔵目喜	図面番号	4	① 現道 2 現道(分離) 3 旧道 4 新道 5 専用自歩道
----	-------	-----	-------	-----	-----	-------------	----	-----	----	-----------	------	---	---------------------------------

平面図  
縮尺千分の一

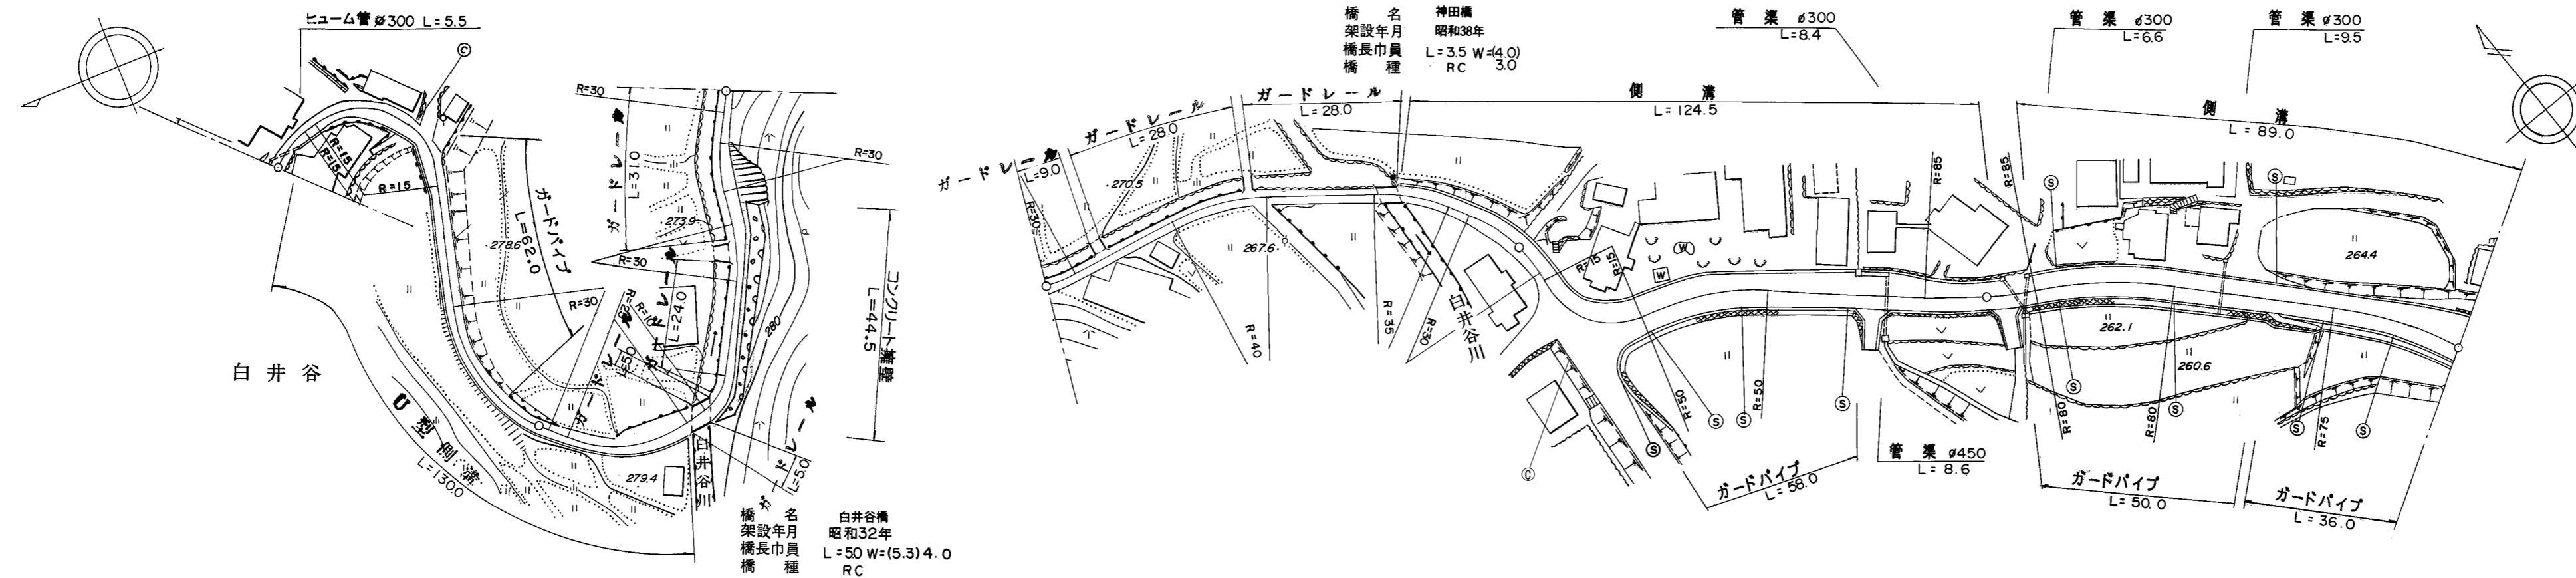

道路台帳修正履歴

カルテ番号	修正内容	調整年月日	業者名
	転記	2003. 3. 31	三建調査
2015-08-035	平面図修正	2016. 3. 31	三建調査

区間番号	100.0										200.0										300.0										400.0										496.0									
点間距離	1.0	5.0	6.5	14.5	7.0	4.0	6.0	56.0	14.0	5.0	13.0	5.0	3.0	44.0	16.0	69.5	3.5	25.5	8.5	21.5	4.0	4.0	12.0	13.0	17.0	12.0	8.0	3.0	6.0	18.0	39.0	20.0	10.0																	
全幅員	3.25	3.25	3.25	3.6	4.1	3.5	4.5	3.1	3.2	3.6	5.5	6.2	5.3	5.0	5.0	4.81	4.0	4.2	4.0	4.16	5.0	8.4	8.25	8.15	7.3	7.7	7.65	6.4	6.33	6.3	6.3	6.15	6.4	7.5	8.95															
全幅員内訳	車道	1.75	1.5	1.85	2.1	2.6	2.0	2.0	2.0	2.0	4.0	4.0	4.0	4.0	4.0	3.0	3.0	3.0	3.5	5.0	6.9	6.2	5.5	5.5	5.2	4.4	4.0	4.22	4.3	4.0	4.5	4.5	4.15																	
	歩道	
	左側	1.0	0.5	1.25	1.0	1.0	1.0	0.5	0.5	0.5	0.5	0.5	0.5	0.5	0.5	0.5	0.5	0.5	1.0	1.0	1.0	1.0	1.0	1.0	1.0	1.0	1.0	1.0	1.0	1.0	1.0	1.0	1.0	1.0																
	右側	0.5	0.5	0.5	0.5	0.5	0.5	0.5	0.5	0.5	0.5	0.5	0.5	0.5	0.5	0.5	0.5	0.5	0.5	0.5	0.5	0.5	0.5	0.5	0.5	0.5	0.5	0.5	0.5	0.5	0.5	0.5	0.5	0.5	0.5															
側溝	0.0	0.0	0.0	0.0	0.0	0.0	0.0	0.0	0.0	0.0	0.0	0.0	0.0	0.0	0.0	0.0	0.0	0.0	0.0	0.0	0.0	0.0	0.0	0.0	0.0	0.0	0.0	0.0	0.0	0.0	0.0	0.0	0.0	0.0																
その他	
主要工物	
路面種別	as																																			as														
舗装区間番号	1	2	3	4	5	6	7	8	9	

路線名	一般県道 福井上蔵目喜線		
図面名	332808004-00		
作成年月日	2016年3月31日		
縮尺	1/1000	図面番号	004-00
事務所名	防府土木建築事務所 (阿東分室)		