


① 現道 2 現道(分離) 3 旧道 4 新道 5 専用自歩道

平面図 縮尺千分の一

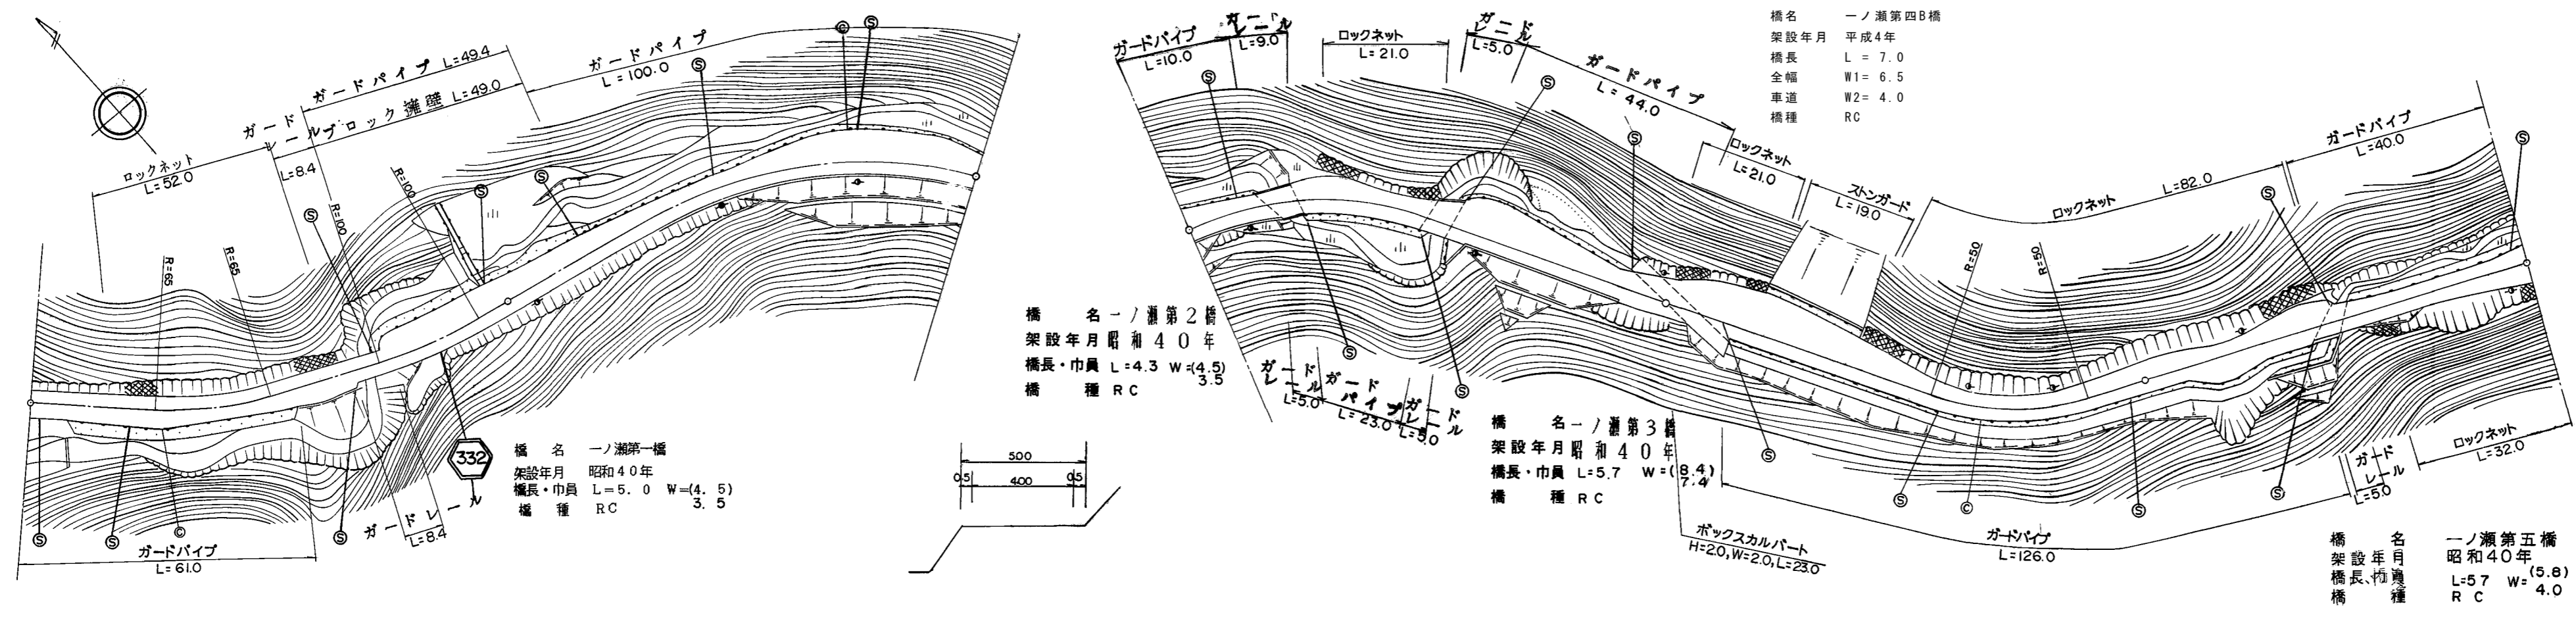

道路台帳修正履歴

カルテ番号	修正内容	調整年月日	業者名
	転記	2005. 3. 31	三建調査
2020-08-033	橋梁諸元修正	2020. 5. 19	三建調査

区間番号	100.0	200.0	300.0	400.0	480.0	
	1	2	3	4	5	6	7	8	9	10	11	12	13	14	15	16	17	18	19	20	21	22	23	24	25	26	27	28	29	30	31	32	33	34	35	36	37	38	39	40	41	42	43	44	45	46	
点間距離	5.0	6.0	13.0	25.0	19.0	5.0	2.5	12.5	12.0	11.5	10.0	16.0	7.5	18.5	10.0	19.0	7.5	16.0	4.3	7.7	14.0	6.0	5.7	3.3	16.0	16.0	11.0	7.0	7.0	4.0	38.0	16.0	15.5	12.5	4.5	3.0	6.0	4.0	7.2	4.0	7.0	7.0	5.0	5.7	7.8	14.0	12.0	4.0	
全幅員	5.0	4.5	5.5	6.5	4.5	4.5	8.1	8.6	8.1	7.4	6.2	5.0	5.0	8.0	8.5	7.8	5.5	5.8	5.8	7.2	5.7	6.5	8.1	10.0	8.0	5.0	6.5	7.4	10.5	10.8	6.2	5.0	5.0	5.96	4.5	5.6	7.2	4.0	6.3	7.2	6.0	5.7	5.0	5.0	5.0	5.6	7.6	
全幅員内訳	車道	4.0	3.5	3.5	3.5	3.5	3.5	4.0	4.0	4.0	4.0	4.0	4.0	4.0	4.0	4.0	4.0	4.0	4.0	4.0	4.0	4.0	4.0	4.0	4.0	4.0	4.0	4.0	4.0	4.0	4.0	4.0	4.0	4.0	4.0	4.0	4.0	4.0	4.0	4.0	4.0	4.0	4.0	4.0	4.0	4.0	
	歩道	
	左側	0.5	0.5	1.0	1.0	1.5	0.5	0.5	0.5	0.5	0.5	0.5	0.5	0.5	0.5	0.5	0.5	0.5	0.5	0.5	0.5	0.5	0.5	0.5	0.5	0.5	0.5	0.5	0.5	0.5	0.5	0.5	0.5	0.5	0.5	0.5	0.5	0.5	0.5	0.5	0.5	0.5	0.5	0.5	0.5	0.5	0.5	
	右側	0.5	0.5	1.0	1.0	1.5	0.5	0.5	
側溝	
主要工物					08232														08233		08234																												08236	
路面種別	as	as	
舗装区間番号	1	2	3	4	5	6	7	8	9	10	11	12	13	
	68.0	5.0	27.0	100.0	16.0	4.3	27.7	5.7	46.3	100.0	36.5	5.7	37.8	

路線名	一般県道 十種ヶ峰線		
図面名	333208003-00		
作成年月日	2020年5月19日		
縮尺	1/1000	図面番号	003-00
事務所名	防府土木建築事務所 (阿東分室)		