


平面図  
縮尺千分の一

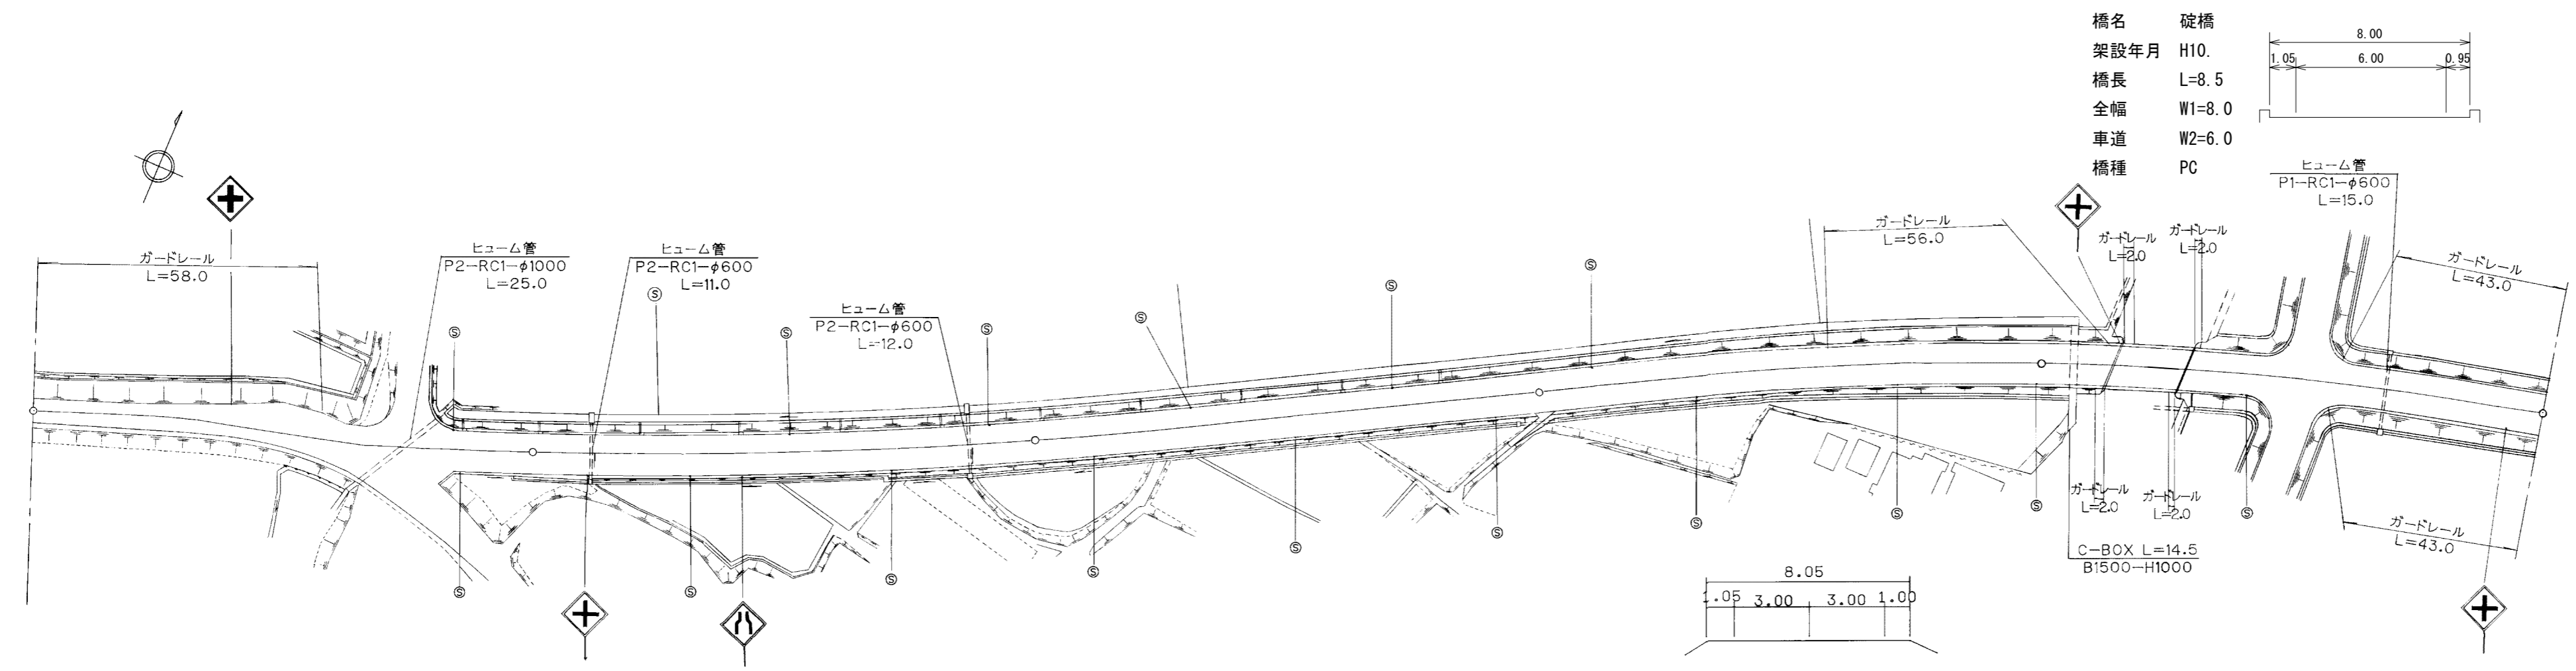

道路台帳修正履歴

カルテ番号	修正内容	調整年月日	業者名
	転記	2009. 3. 20	宇部セン
2009-10-243	橋梁諸元変更	2010. 3. 31	宇部セン

区間	番号	100.0															200.0					300.0					400.0					500.0				
	距離	1	2	3	4	5	6	7	8	9	10	11	12	13	14	15	16	17	18	19	20	21	22	23	24	25	26	27	28	29	30					
全幅員	全幅員	5.5	6.0	6.8	8.5	7.6	8.05	8.05	8.05	8.05	8.05	8.05	8.05	8.05	8.05	8.05	8.1	8.15	8.05																	
	車道	4.5	5.0	5.8	7.5	6.6	6.0	6.0	6.0	6.0	6.0	6.0	6.0	6.0	6.0	6.0	6.0	6.0	6.0																	
	左側歩道																																			
	右側歩道																																			
	路肩	0.5	0.5	0.5	0.5	0.5	1.0	1.05	1.0	1.05	1.0	1.05	1.0	1.05	1.0	1.05	1.05	1.1	1.05																	
側溝	左側																																			
	右側																																			
その他																																				
主要	工作物																		10532																	
路面	種別	as															as/AS					AS														
舗装	区間番号	1 81.0					2 19.0					3 100.0					4 100.0					5 100.0					6 15.8		7 8.5		8 75.7					

路線名	一般県道 奥秋吉台公園線
図面名	333310006-00
作成年月日	2010年3月31日
縮尺	1/1000
図面番号	06-00
事務所名	美祢土木事務所