


標題	路線コード	334	図面コード	12-0	路線名	一般県道 引谷篠目線	県名	山口県	地名	山口市仁保上郷	図面番号	12	① 現道 2 現道(分離) 3 旧道 4 新道 5 専用自歩道
----	-------	-----	-------	------	-----	------------	----	-----	----	---------	------	----	---------------------------------

平面図
縮尺千分の一

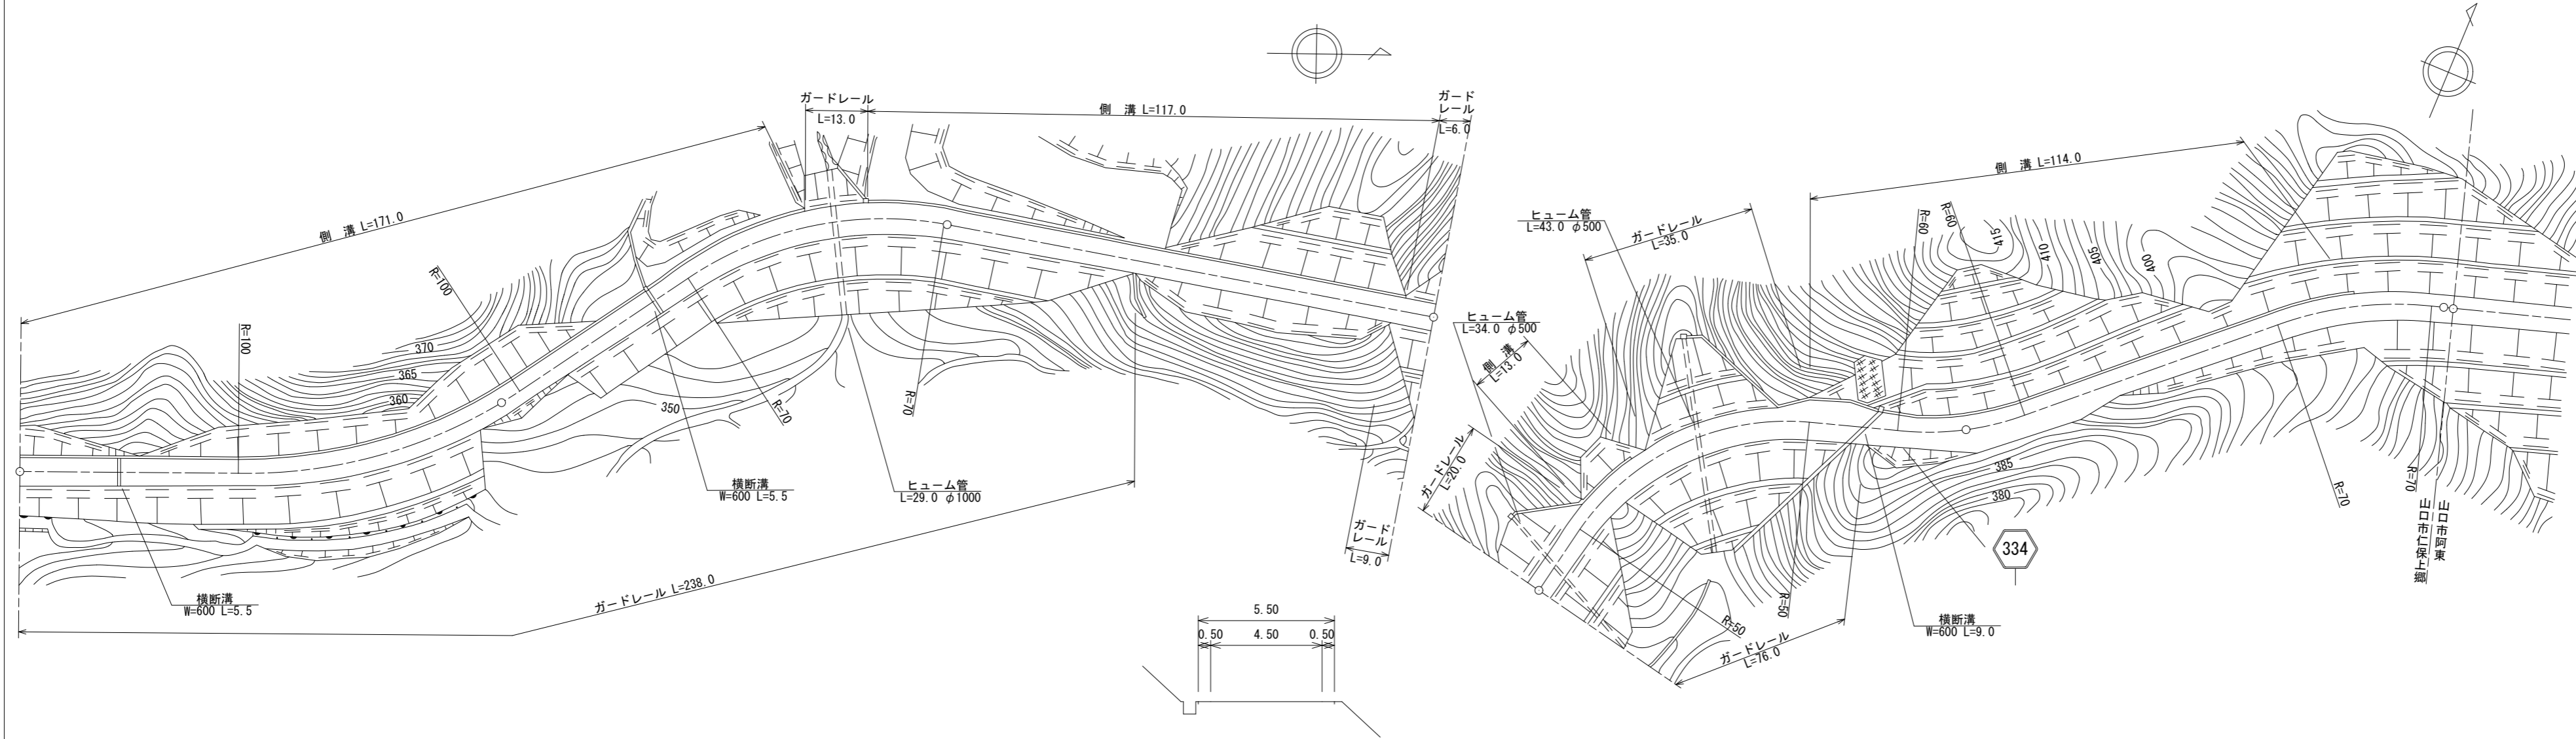

道路台帳修正履歴

カルテ番号	修正内容	調整年月日	業者名
	転記	2004. 3. 31	山口建設コン
2020-07-187	ベクタ変換	2021. 3. 31	山口建設コン

区間番号	100.0																																		200.0		300.0										400.0										500.0		502.0	
	1	2	3	4	5	6	7	8	9	10	11	12	13	14	15	16	17	18	19	20	21	22	23	24	25	26	27	28	29	30	31	32	33	34	35	36																								
点間距離	9.0		23.0	12.0	56.0	4.0	6.0	20.0	6.0	27.0	12.0	15.0	35.0	44.0	15.0	6.0	14.0	5.0	13.0	19.0	11.0	6.0	8.0	10.0	4.0	10.0	3.0	9.0	11.0	8.0	16.0	19.0	17.0	14.0	2.0																									
全幅員	5.45	5.35	5.15	5.25	5.25	5.2	5.4	5.5	5.5	5.5	5.5	5.5	5.0	5.0	5.3	5.44	5.75	5.75	5.75	5.9	8.0	8.0	6.45	5.75	4.0	7.48	8.0	7.6	7.0	5.25	5.5	5.5	5.5	5.5	5.5																									
全幅員内訳	車道	4.45	4.35	4.15	4.25	4.25	4.2	4.4	4.5	4.5	4.5	4.5	4.0	4.0	4.3	4.44	4.75	4.75	4.75	4.9	5.0	4.95	4.85	4.75	4.0	4.56	4.5	4.5	4.35	4.25	4.5	4.5	4.5	4.5	4.5																									
	左側歩道	
	右側歩道	
	左側路肩	0.5	0.5	0.5	0.5	0.5	0.5	0.5	0.5	0.5	0.5	0.5	0.5	0.5	0.5	0.5	0.5	0.5	0.5	0.5	0.5	0.5	0.5	0.5	0.5	0.5	0.5	0.5	0.5	0.5	0.5	0.5	0.5	0.5	0.5	0.5																								
	右側路肩	0.5	0.5	0.5	0.5	0.5	0.5	0.5	0.5	0.5	0.5	0.5	0.5	0.5	0.5	0.5	0.5	0.5	0.5	0.5	0.5	0.5	0.5	0.5	0.5	0.5	0.5	0.5	0.5	0.5	0.5	0.5	0.5	0.5	0.5	0.5	0.5																							
中央分離帯	
側溝	左側	0.5	0.5	0.5	0.5	0.5	0.5	0.5	0.5	0.5	0.5	0.5	0.5	0.5	0.5	0.5	0.5	0.5	0.5	0.5	0.5	0.5	0.5	0.5	0.5	0.5	0.5	0.5	0.5	0.5	0.5	0.5	0.5	0.5	0.5	0.5																								
	右側	
その他	
主要工物	
路面種別	as																																				as																							
舗装区間番号		1						2						3																							6																							
		100.0						100.0						100.0																							2.0																							

路線名	一般県道 引谷篠目線		
図面名	333407012-00		
作成年月日	2009年3月31日		
縮尺	1/1000	図面番号	12-00
事務所名	防府土木建築事務所 (山口支所)		