


① 現道 2 現道(分離) 3 旧道 4 新道 5 専用自歩道

平面図 縮尺千分の一

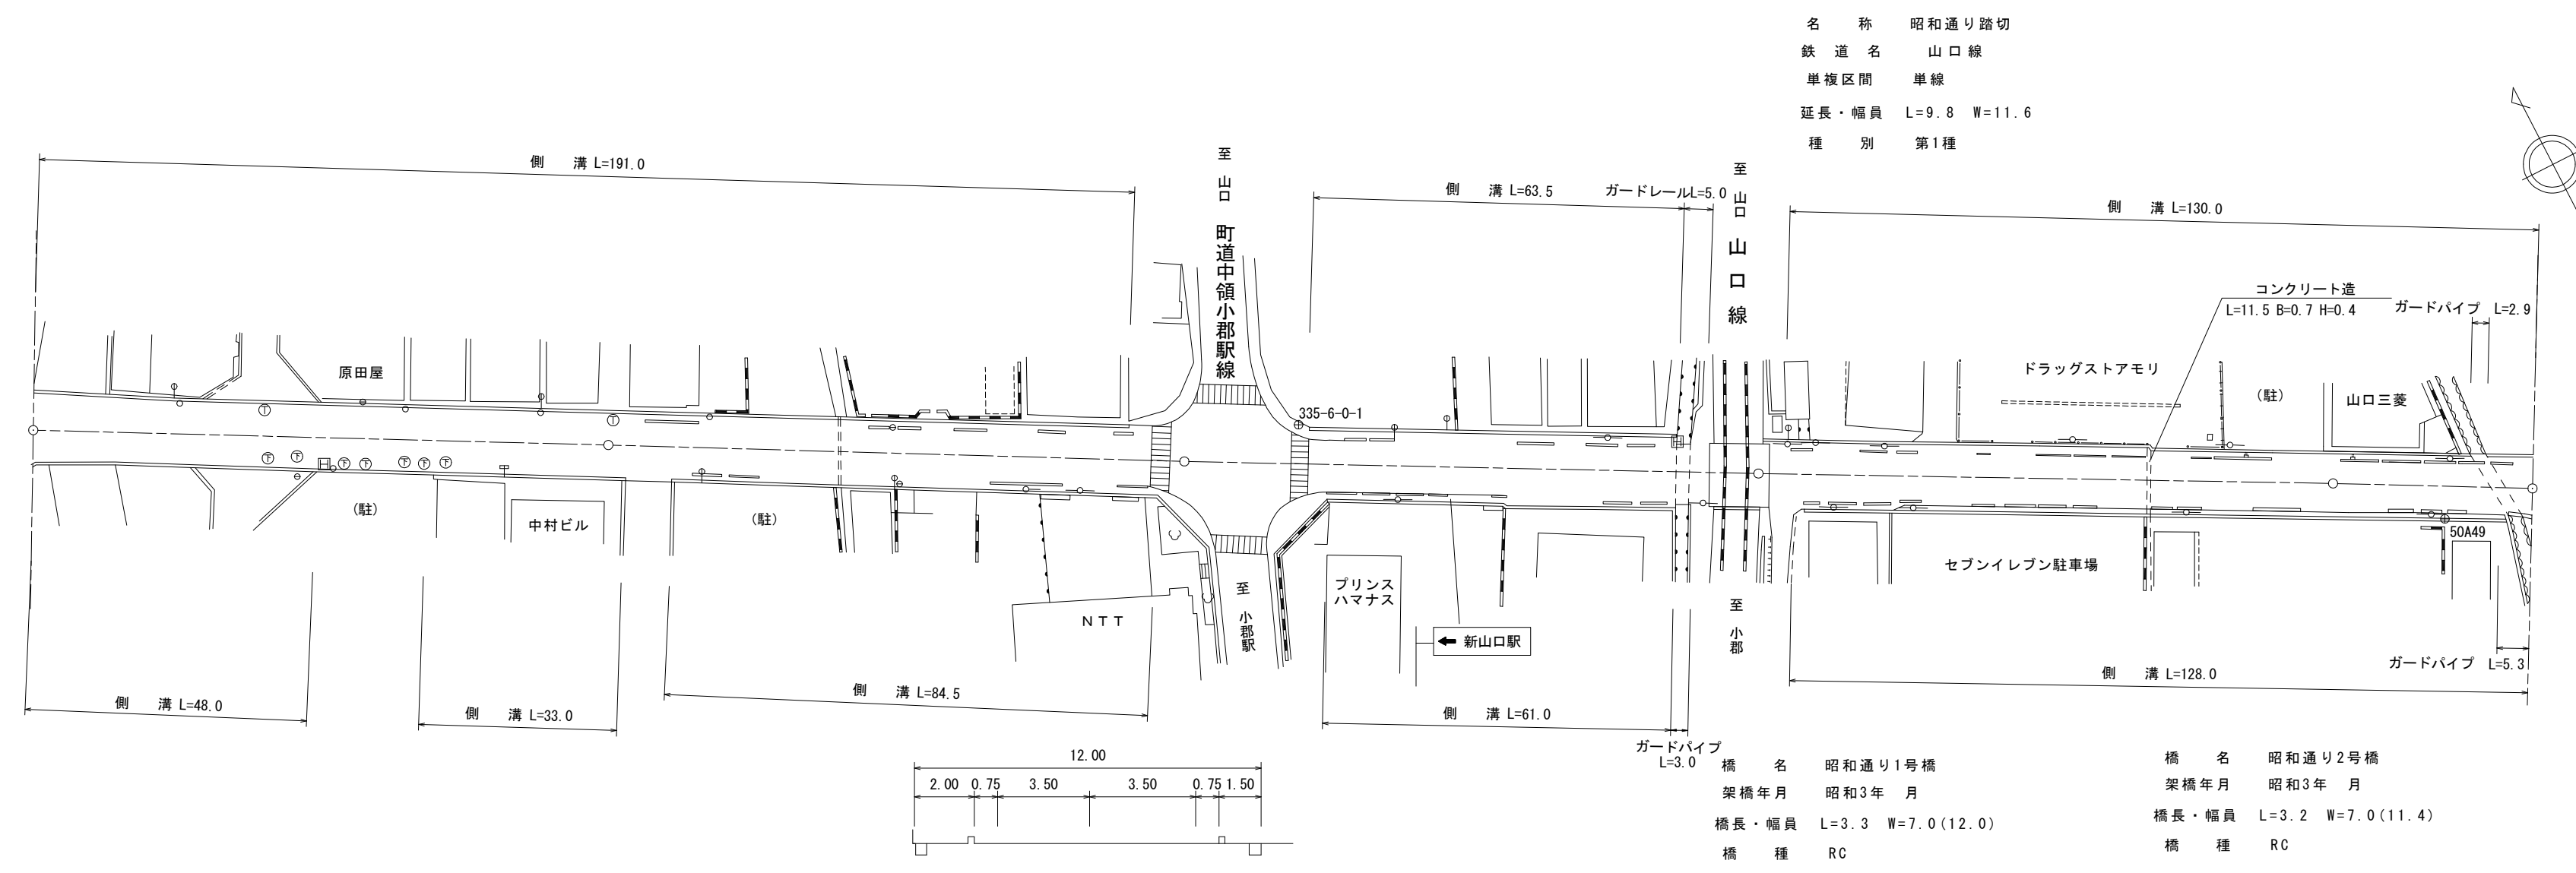

道路台帳修正履歴

カルテ番号	修正内容	調整年月日	業者名
	転記	2005. 3. 31	山口建設コン
2014-07-047	ベクタ変換	2015. 3. 31	山口建設コン
2015-07-045	造成建物撤去	2016. 3. 31	山口建設コン
2018-07-061	平面修正 歩車道境界ブロック設置・撤去	2019. 3. 29	山口建設コン
2020-07-169	警戒標識撤去	2021. 3. 31	山口建設コン
2021-07-054	平面修正 歩車道境界ブロック設置・撤去	2022. 3. 31	山口建設コン
2022-07-048	平面修正 ガードパイプ設置	2023. 3. 31	イタガキ建設

区間番号	100.0																								200.0						300.0						400.0				435.0			
	1	2	3	4	5	6	7	8	9	10	11	12	13	14	15	16	17	18	19	20	21	22	23	24	25	26	27	28	29	30														
点間距離		30.0	18.0	21.0	31.0	3.0	3.0	5.0		80.0	5.0	4.0		22.0	4.0		30.0		29.0	3.3	3.2		8.5	1.3	6.7		60.5		31.5		27.0	3.2	4.8											
全幅員	12.0	12.0	12.0	12.0	12.0	12.0	12.0	12.0		12.5	12.5	12.5		13.0	13.0		13.0		13.4		13.4	13.4	13.4	13.4	13.4		12.0		12.0		11.4	11.4	15.25											
全幅員内訳	車道	7.0	7.0	7.0	7.0	7.0	7.0	7.0		7.0	7.0	7.0		7.0	7.0		7.0		7.0		7.0	7.0	7.0	7.0	7.0		7.0		7.0		7.0	7.0	7.2											
	左側歩道									1.8	1.8	1.8		2.0	2.0		2.0		2.2		2.2	2.2	2.2	2.2	2.2		1.7		1.75		1.7	1.7	1.85											
	右側歩道									1.8	1.8	1.8		2.0	2.0		2.0		2.2		2.2	2.2	2.2	2.2	2.2		1.7		1.75		1.7	1.7	1.85											
	左側路肩	2.5	2.5	2.5	2.5	2.5	2.5	2.5		0.95	0.95	0.95		1.0	1.0		1.0		1.1		1.1	1.1	1.1	1.1	1.1		0.9		0.82		0.75	0.75	0.5											
	右側路肩	2.5	2.5	2.5	2.5	2.5	2.5	2.5		0.95	0.95	0.95		1.0	1.0		1.0		1.1		1.1	1.1	1.1	1.1	1.1	1.1		0.9		0.82		0.75	0.75	0.5										
中央分離帯	
側溝	左側	(0.75)	(0.75)	(0.75)	(0.75)	(0.75)	(0.75)	(0.75)		(0.75)	(0.75)	(0.75)		(0.75)	(0.75)		(0.75)		(0.75)		(0.75)	(0.75)	(0.75)	(0.75)	(0.75)		(0.75)		(0.75)		(0.75)	(0.75)	(0.75)											
	右側	(0.7)	(0.7)	(0.7)	(0.7)	(0.7)	(0.7)	(0.7)		(0.7)	(0.7)	(0.7)		(0.7)	(0.7)		(0.7)		(0.7)		(0.7)	(0.7)	(0.7)	(0.7)	(0.7)	(0.7)		(0.7)		(0.7)		(0.7)	(0.7)	(0.7)										
その他	
主要工物	
路面種別	AS																																		AS									
舗装区間番号		1								2																																		

路線名	一般県道 江崎陶線
図面名	333507006-00
作成年月日	2009年3月31日
縮尺	1/1000
図面番号	16-00
事務所名	防府土木建築事務所 (山口支所)