


平面図
縮尺千分の一

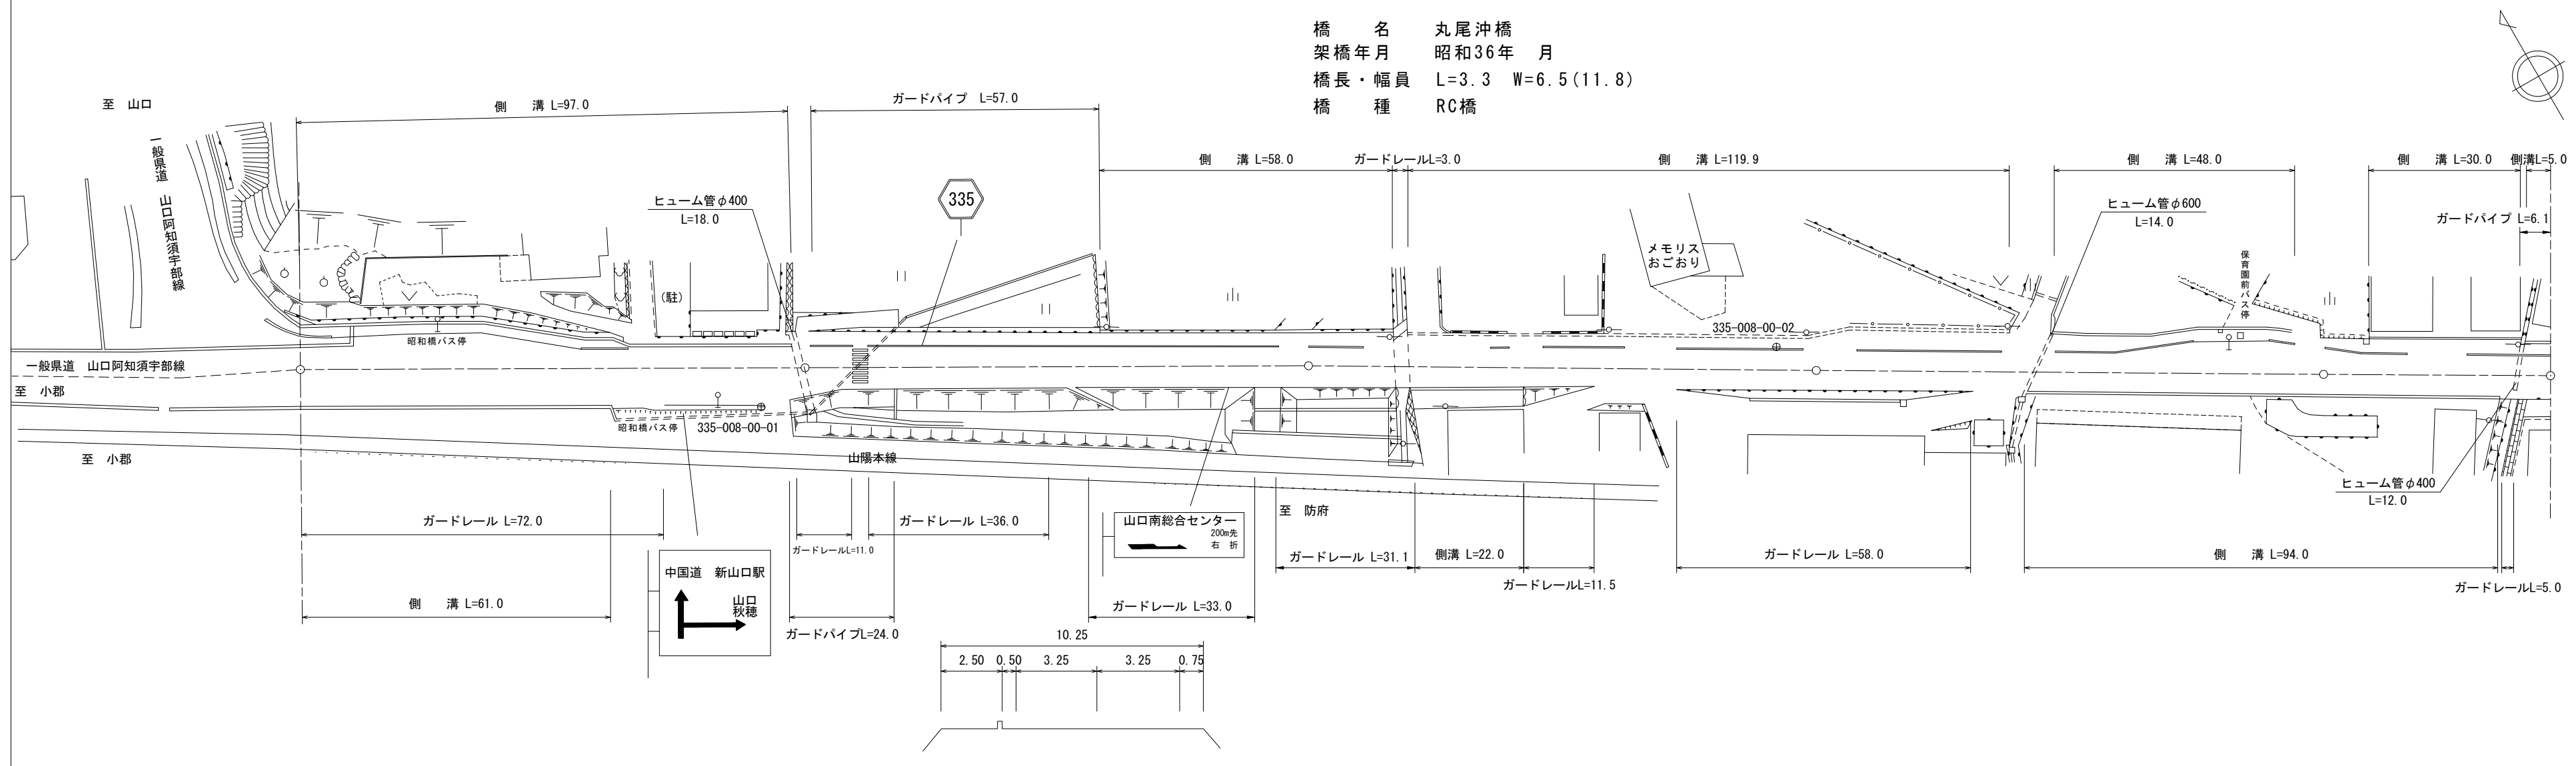

橋名 丸尾沖橋
 架橋年月 昭和36年 月
 橋長・幅員 L=3.3 W=6.5(11.8)
 橋種 RC橋

道路台帳修正履歴

カルテ番号	修正内容	調整年月日	業者名
	転記	2008. 3. 31	山口建設コン
2008-07-024	転記	2008. 3. 31	山口建設コン
2014-07-047	ベクタ変換	2015. 3. 31	山口建設コン
2020-07-171	平面修正	2021. 3. 31	山口建設コン
2022-07-050	平面修正 ガードレール設置 ガードパイプ設置	2023. 3. 31	イタガキ建設

区間番号	100.0	
	1	2	3	4	5	6	7	8	9	10	11	12	13	14	15	16	17	18	19	20	21	22	23	24	25	26	27	28	29	30	31	32	33	34	35	36	37	38	39	40	41	42	43	44	45	46				
点間距離	6.0	5.0	5.0	5.0	15.0	4.0	4.0	4.0	4.0	4.0	4.0	4.0	4.0	7.0	18.0	2.0	5.0	3.0	5.0	12.0	41.0	41.0	17.0	3.3	22.7	16.0	14.0	25.0	2.0	7.0	24.0	6.0	5.0	5.0	13.0	5.0	5.0	5.0	15.0	5.0	5.0	5.0	4.0	26.0	5.0	7.0				
全幅員	16.5	17.0	17.1	17.2	17.2	16.5	16.0	15.2	14.5	13.5	12.5	13.0	13.0	13.0	13.0	11.8	11.8	11.8	11.8	11.8	11.8	11.8	11.8	11.8	11.8	11.8	11.8	11.8	11.8	11.8	11.8	11.8	11.8	11.8	11.8	11.8	11.8	11.8	11.8	11.8	11.8	11.8	11.8	11.8	11.8	11.8				
全幅員内	車道	9.75	9.75	10.75	12.75	12.75	12.15	11.3	10.4	9.55	8.8	8.05	9.5	6.5	9.5	9.5	9.5	8.45	7.25	6.5	6.5	6.5	6.5	6.5	6.5	6.5	6.5	6.5	6.5	6.5	6.5	6.5	6.5	6.5	6.5	6.5	6.5	6.5	6.5	6.5	6.5	6.5	6.5	6.5	6.5	6.5	6.5			
	左側歩道	2.0	2.7	2.7	2.7	2.7	2.7	2.7	2.7	2.7	2.7	2.7	2.7	2.7	2.7	2.7	2.7	2.7	2.7	2.7	2.7	2.7	2.7	2.7	2.7	2.7	2.7	2.7	2.7	2.7	2.7	2.7	2.7	2.7	2.7	2.7	2.7	2.7	2.7	2.7	2.7	2.7	2.7	2.7	2.7	2.7				
	右側歩道	
	左側路肩	3.15	2.95	2.2	1.5	0.75	0.75	0.75	0.75	0.75	0.75	0.75	0.75	0.75	0.75	0.75	0.75	0.75	0.75	0.75	0.75	0.75	0.75	0.75	0.75	0.75	0.75	0.75	0.75	0.75	0.75	0.75	0.75	0.75	0.75	0.75	0.75	0.75	0.75	0.75	0.75	0.75	0.75	0.75	0.75	0.75	0.75			
	右側路肩	1.6	1.6	1.45	1.15	1.0	1.0	0.9	0.9	0.9	0.9	0.9	0.9	0.9	0.9	0.9	0.9	0.9	0.9	0.9	0.9	0.9	0.9	0.9	0.9	0.9	0.9	0.9	0.9	0.9	0.9	0.9	0.9	0.9	0.9	0.9	0.9	0.9	0.9	0.9	0.9	0.9	0.9	0.9	0.9	0.9	0.9	0.9		
中央分離帯	
側溝	左側	(0.65)	(0.65)	(0.65)	(0.65)	(0.65)	(0.65)	(0.65)	(0.65)	(0.65)	(0.65)	(0.65)	(0.65)	(0.65)	(0.65)	(0.65)	(0.65)	(0.65)	(0.65)	(0.65)	(0.65)	(0.65)	(0.65)	(0.65)	(0.65)	(0.65)	(0.65)	(0.65)	(0.65)	(0.65)	(0.65)	(0.65)	(0.65)	(0.65)	(0.65)	(0.65)	(0.65)	(0.65)	(0.65)	(0.65)	(0.65)	(0.65)	(0.65)	(0.65)	(0.65)	(0.65)	(0.65)			
	右側	(0.6)	(0.6)	(0.6)	(0.6)	(0.6)	(0.6)	(0.6)	(0.6)	(0.6)	(0.6)	(0.6)	(0.6)	(0.6)	(0.6)	(0.6)	(0.6)	(0.6)	(0.6)	(0.6)	(0.6)	(0.6)	(0.6)	(0.6)	(0.6)	(0.6)	(0.6)	(0.6)	(0.6)	(0.6)	(0.6)	(0.6)	(0.6)	(0.6)	(0.6)	(0.6)	(0.6)	(0.6)	(0.6)	(0.6)	(0.6)	(0.6)	(0.6)	(0.6)	(0.6)	(0.6)	(0.6)	(0.6)		
その他	
主要工物	
路面種別	AS	
舗装区番号		1	

路線名	一般県道 江崎陶線
図面名	333507008-00
作成年月日	2009年3月31日
縮尺	1/1000
図面番号	18-00
事務所名	防府土木建築事務所 (山口支所)