


平面図  
縮尺千分の一

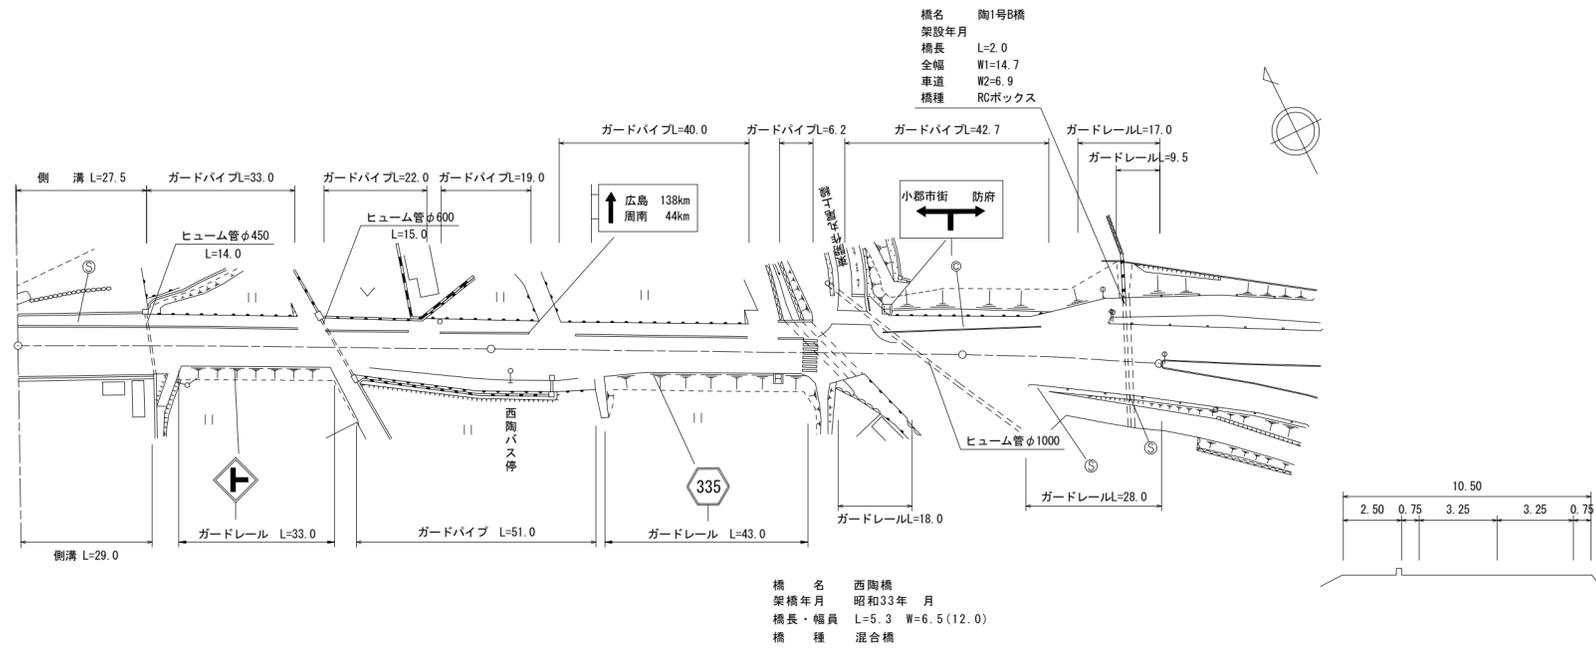

道路台帳修正履歴

カルテ番号	修正内容	調整年月日	業者名
	転記	2008. 3. 31	山口建設コン
2014-07-047	ベクタ変換	2015. 3. 31	山口建設コン
2019-07-123	橋梁諸元追加	2020. 3. 31	山口建設コン
2022-07-052	市道道路改良 ガードレール設置	2023. 3. 31	イタガキ建設

区間	番号	100.0																														
		1	2	3	4	5	6	7	8	9	10	11	12	13	14	15	16	17	18	19	20	21	22	23	24	25	26	27	28			
点間	距離	21.0		33.0	6.0	8.0	5.0	5.0	5.0	5.0	5.0	5.0	13.0	5.0	5.0	5.0	22.0	6.0	8.0	5.3	4.7	5.7	8.3	7.0	17.0	14.0	3.3	2.0	5.7			
全幅員	全幅員	13.8	13.7 9.95	9.95	10.25	10.25	11.7	12.3	12.9	13.5	14.1	14.7	14.7	14.5	14.15	13.6	11.4	10.8	10.25	10.25	10.85	11.5	12.0	12.4	13.1	13.2	14.47	17.55	19.5	14.5	14.7	15.0
	車道	6.5	6.5	6.5	6.5	6.5	6.95	7.4	7.85	8.3	8.75	8.75	8.75	8.75	8.2	7.65	7.05	6.5	6.5	6.5	6.5	6.5	6.5	6.57	6.75	6.75	6.9	6.9	6.9	7.0		
	歩道	3.0	3.1	2.2	2.5	2.5	2.5	2.5	2.5	2.5	2.5	2.5	2.5	2.5	2.5	2.5	2.5	2.5	2.5	2.5	2.5	2.5	2.5	2.5	2.5	2.5	2.0	5.0	0.0	0.0	0.0	
	左側	0.5	0.5	0.5	0.5	0.5	0.5	0.5	0.5	0.5	0.5	0.5	0.5	0.5	0.5	0.5	0.5	0.5	0.5	0.5	0.5	0.5	0.5	0.5	0.5	0.5	0.5	0.5	0.5	0.5	0.5	
	右側	0.5	0.5	0.5	0.5	0.5	0.5	0.5	0.5	0.5	0.5	0.5	0.5	0.5	0.5	0.5	0.5	0.5	0.5	0.5	0.5	0.5	0.5	0.5	0.5	0.5	0.5	0.5	0.5	0.5	0.5	
中央																																
側溝	左側	(0.5)	(0.5)																													
側溝	右側	(0.5)	(0.5)																													
その他																																
主要	工作物																07496													07499		
路面	種別	AS																													AS	
舗装	区間		1														2														5	
舗装	番号		100.0														69.0													42.0		
舗装	区間																3														4	
舗装	番号																5.3													25.7		
舗装	区間																															
舗装	番号																															

路線名	一般県道 江崎陶線
図面名	333507010-00
作成年月日	2009年3月31日
縮尺	1/1000
図面番号	20-00
事務所名	防府土木建築事務所 (山口支所)