


① 現道 2 現道(分離) 3 旧道 4 新道 5 専用自歩道

平面図 縮尺千分の一

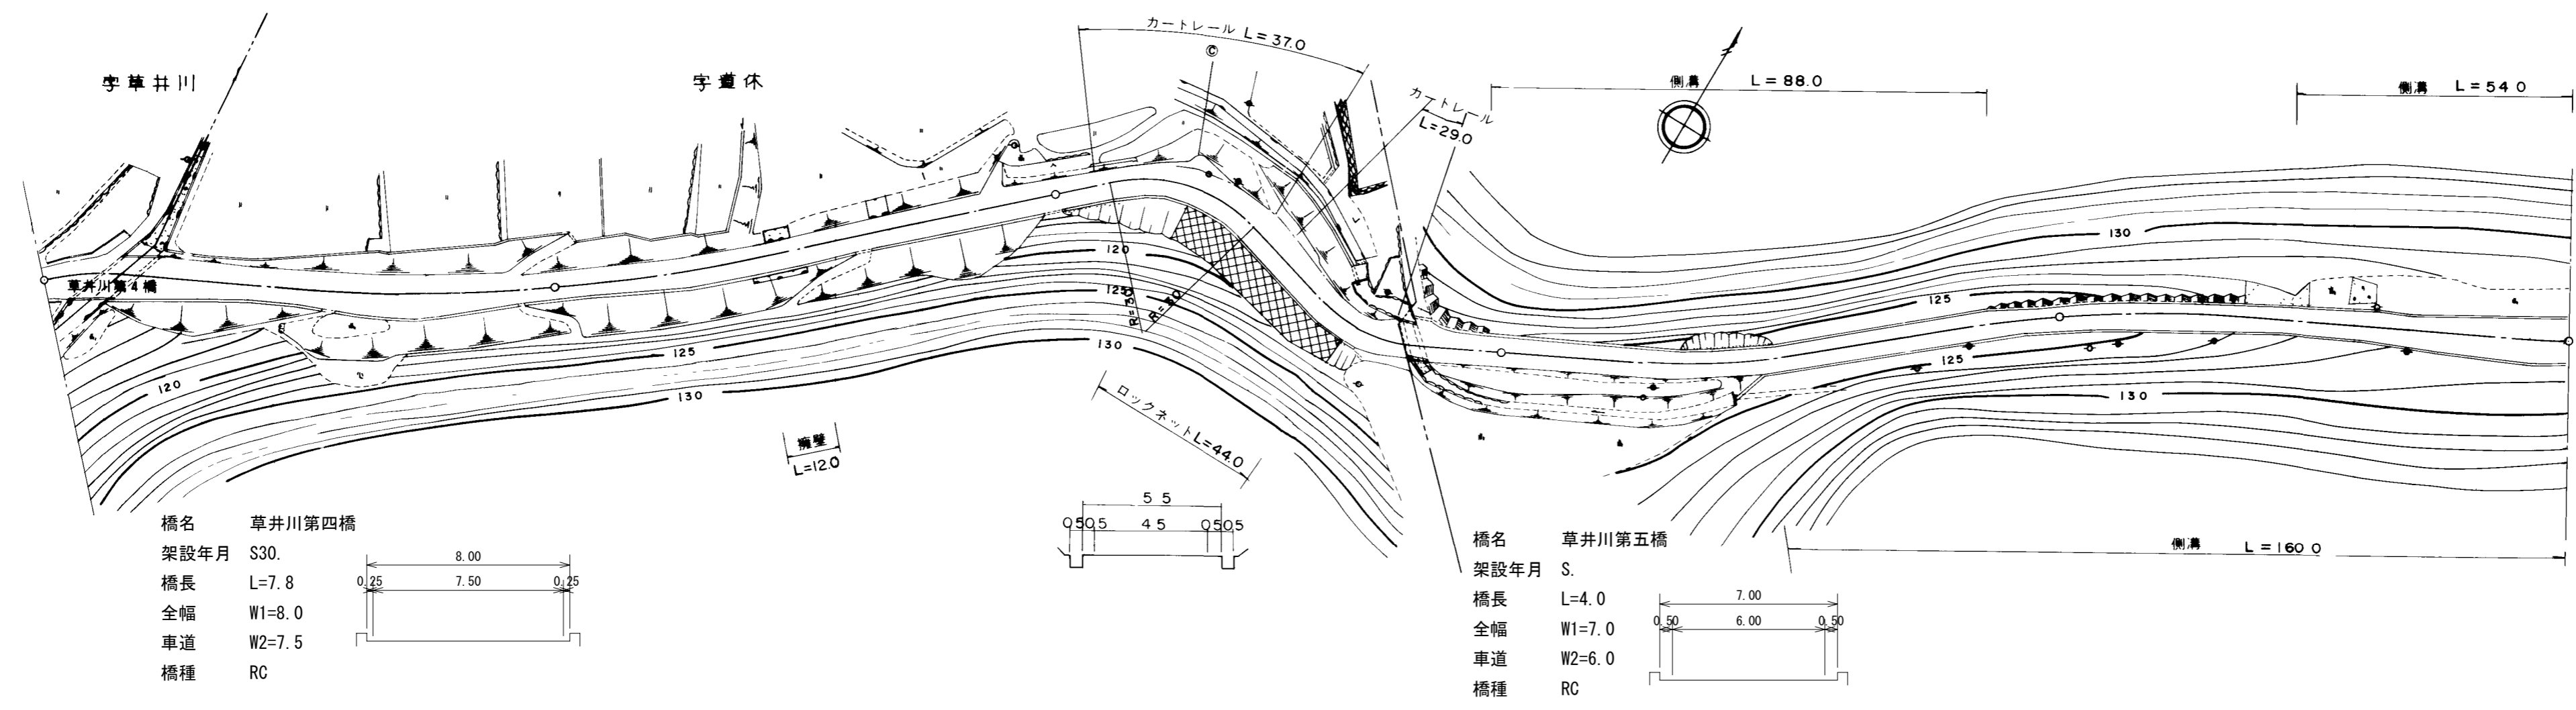

橋名 草井川第四橋
 架設年月 S30.
 橋長 L=7.8
 全幅 W1=8.0
 車道 W2=7.5
 橋種 RC

橋名 草井川第五橋
 架設年月 S.
 橋長 L=4.0
 全幅 W1=7.0
 車道 W2=6.0
 橋種 RC

区間番号	100.0										200.0										300.0										400.0										500.0									
点間距離	1	2	3	4	5	6	7	8	9	10	11	12	13	14	15	16	17	18	19	20	21	22	23	24	25	26	27	28	29																					
全幅員	6.5	7.5	8.0	8.0	7.5	7.0	6.5	6.0	6.0	8.2	5.5	6.0	6.0	7.6	6.5	6.8	7.0	7.0	6.8	6.5	6.5	20.0	20.0	4.5	5.5	4.5	5.5	6.0	7.7	8.8																				
全幅員内訳	車道	5.5	6.5	7.5	7.5	7.0	6.5	6.0	6.0	4.5	4.5	4.5	5.0	5.0	5.0	5.5	6.0	6.0	6.0	5.5	5.0	5.0	4.5	4.5	4.5	4.5	4.5	4.5	4.5																					
	左側歩道	
	右側歩道	
	路肩	0.5	0.5	0.25	0.25	0.5	0.5	0.5	0.5	0.5	3.2	0.5	1.0	0.5	0.5	1.0	0.5	0.5	0.5	0.5	0.5	0.5	0.5	0.5	0.5	0.5	1.0	2.7	3.8																					
側溝	
その他	
主要工物	10544										10545																																							
路面種別	as																														as																			
舗装区間番号	1	2	3							4	5					6	7	8			9																													
	12.0	7.8	80.2							100.0	81.0					4.0	15.0	100.0			100.0																													

道路台帳修正履歴

カルテ番号	修正内容	調整年月日	業者名
	転記	2009. 3. 20	宇部セン
2009-10-249	橋梁諸元変更	2010. 3. 31	宇部セン

路線名	一般県道 東厚保大嶺線		
図面名	333610008-00		
作成年月日	2010年3月31日		
縮尺	1/1000	図面番号	08-00
事務所名	美祢土木事務所		