


標題	路線コード	337	図面コード	22-0	路線名	一般県道田万川須佐線	県名	山口県	地名	萩市大字須佐	図面番号	22	① 現道 2 現道(分離) 3 旧道 4 新道 5 専用自歩道
----	-------	-----	-------	------	-----	------------	----	-----	----	--------	------	----	---------------------------------

平面図
縮尺千分の一

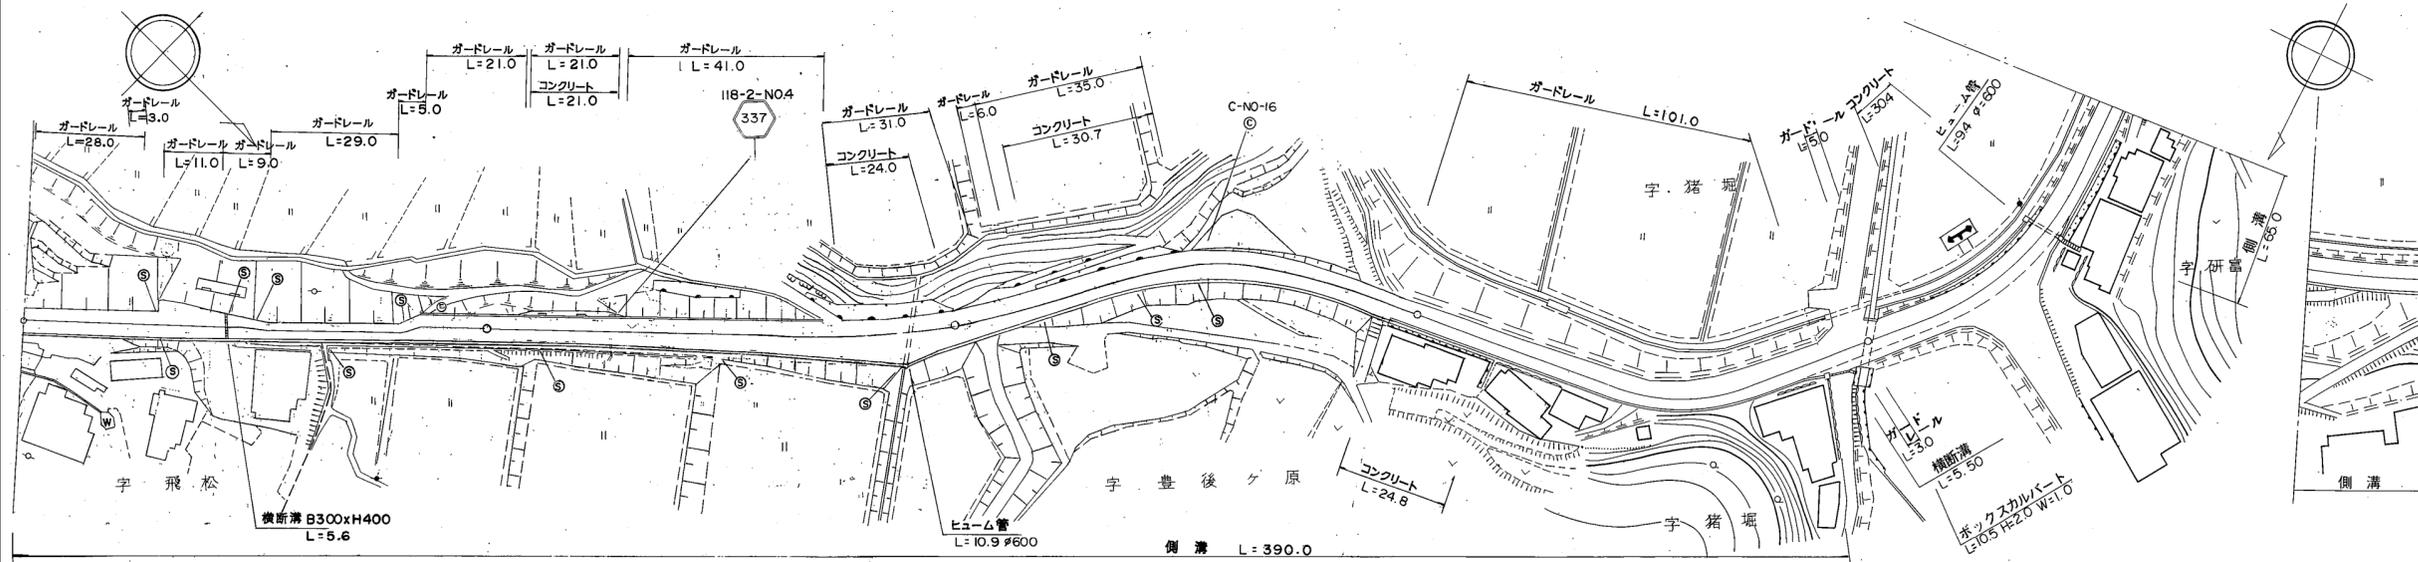

道路台帳修正履歴

カルテ番号	修正内容	調整年月日	業者名
	転記	2004.03.31	富士調査

区間	番号	100.0																									200.0					300.0					400.0					500.0		502.5	
		1	1-1	1-2	1-3	1-4	1-5	1-6	1-7	1-8	1-9	2	3	4	5	6	7	8	8-1	8-2	8-3	8-4	9	10	11	12	13	14	15	16	17	18	19	20	21	22	23	24	25	26	27				
点間	距離	28.0	2.0	13.5	7.6	22.5	7.4	2.4	4.6	12.0	34.0	25.5	2.5	13.0	7.5	13.0	5.5	2.5	6.4	13.6	8.7	5.4	63.4	2.5	7.5	10.0	20.0	20.0	20.0	15.0	5.0	2.5	17.5	20.0	13.8	6.2	20.0	20.0	2.5						
全幅員	全幅員	5.65	6.2	6.1	3.5	3.7	3.6	4.0	5.9	6.0	6.3	6.8	6.3	7.9	8.05	9.25	8.4	7.96	6.4	5.75	5.9	5.6	6.1	6.05	5.9	5.5	6.1	6.5	6.5	7.6	7.1	7.25	6.8	11.05	7.1	6.3	5.95	5.75	5.75						
	車道	4.0	4.0	4.0	2.0	2.0	2.0	4.0	4.0	4.0	4.0	4.0	4.0	4.0	4.0	4.0	4.0	4.0	4.0	4.0	4.0	4.1	4.6	4.55	4.4	4.0	4.6	5.0	5.0	5.0	5.0	4.85	4.84	4.75	5.0	5.0	4.8	4.25	4.25						
	歩道	
	左側	
	右側	
内訳	左側	0.65	1.2	1.1	0.5	0.7	0.6	1.0	0.9	1.0	1.3	0.5	0.5	0.5	0.5	0.5	0.5	0.5	0.5	0.5	0.5	0.5	0.5	0.5	0.5	0.5	0.5	0.5	0.5	0.5	0.5	0.5	0.5	0.5	0.5	0.5	0.5	0.5	0.5	0.5					
	右側	1.0	1.0	1.0	1.0	1.0	1.0	1.0	1.0	1.0	1.0	1.0	1.0	1.0	1.0	1.0	1.0	1.0	1.0	1.0	1.0	1.0	1.0	1.0	1.0	1.0	1.0	1.0	1.0	1.0	1.0	1.0	1.0	1.0	1.0	1.0	1.0	1.0	1.0	1.0					
	中央	
側溝	左側	
	右側	(0.5)	(0.5)	(0.5)	(0.5)	(0.5)	(0.5)	(0.5)	(0.5)	(0.5)	(0.5)	(0.5)	(0.5)	(0.5)	(0.5)	(0.5)	(0.5)	(0.5)	(0.5)	(0.5)	(0.5)	(0.5)	(0.5)	(0.5)	(0.5)	(0.5)	(0.5)	(0.5)	(0.5)	(0.5)	(0.5)	(0.5)	(0.5)	(0.5)	(0.5)	(0.5)	(0.5)	(0.5)	(0.5)	(0.5)					
その他	
主要	工作物	
路面	種別	as																																							as				
舗装	区間		1	
番号			100.0	

路線名	一般県道 田万川須佐線
図面名	333714022-00
作成年月日	2009年3月31日
縮尺	1/1000
図面番号	22-00
事務所名	萩土木建築事務所