


標題	路線コード	341	図面コード	5-0	路線名	一般県道大嶺於福線	県名	山口県	地名	美祿市於福町下	図面番号	5	① 現道 2 現道(分離) 3 旧道 4 新道 5 専用自歩道
----	-------	-----	-------	-----	-----	-----------	----	-----	----	---------	------	---	---------------------------------

平面図
縮尺千分の一

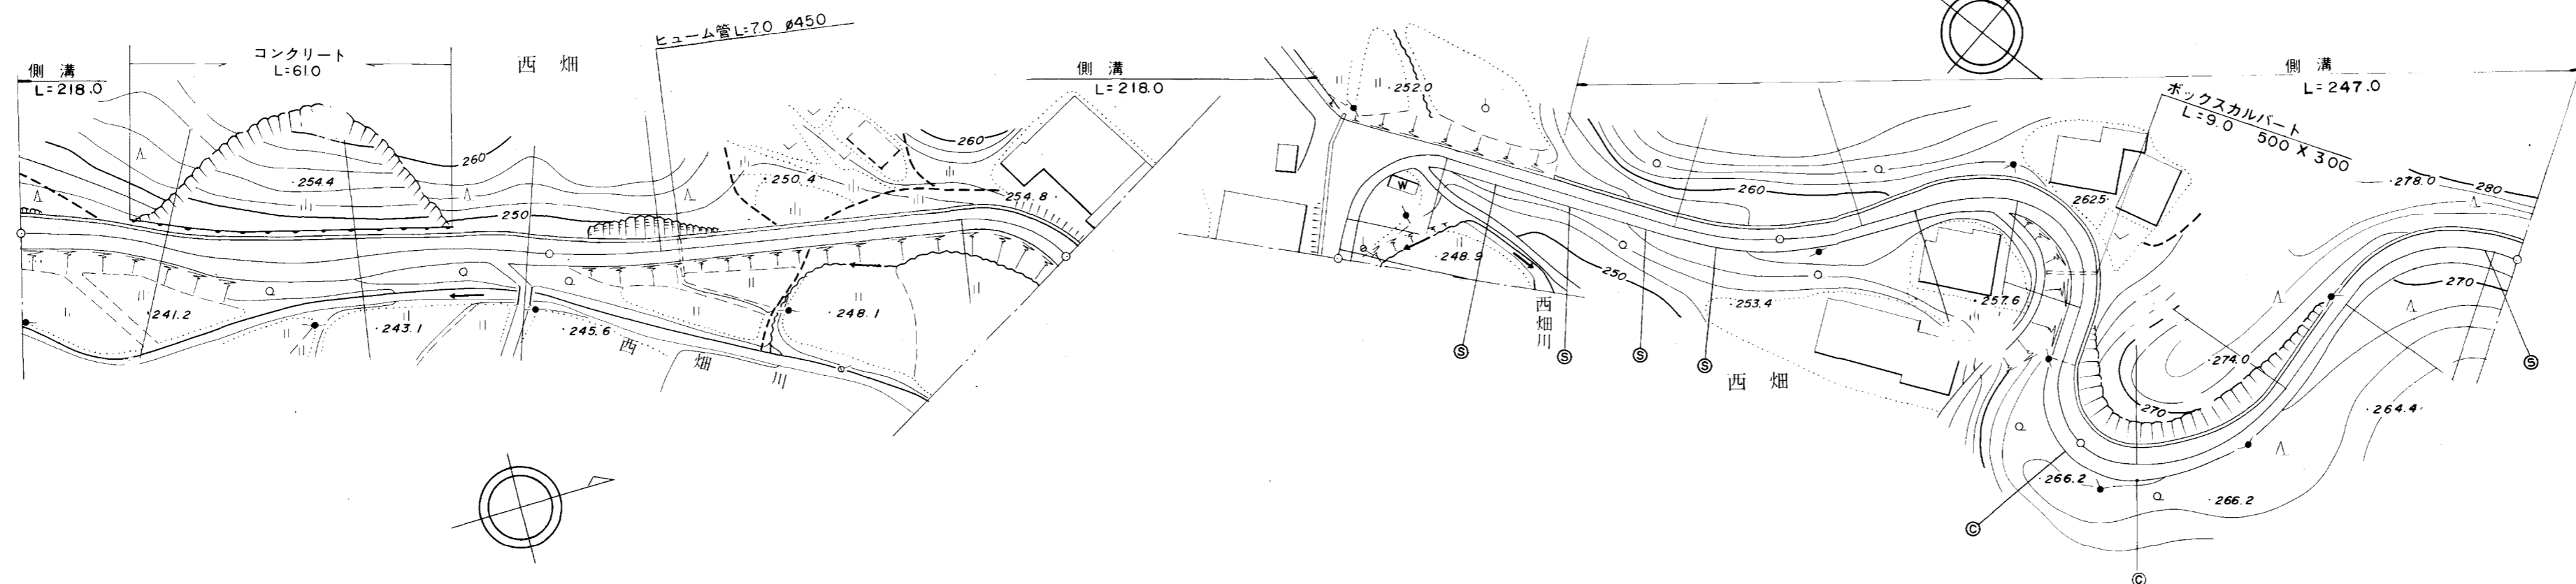

道路台帳修正履歴

カルテ番号	修正内容	調整年月日	業者名
	転記	2009. 3. 20	宇部セン

区間	番号	100.0																		200.0																		300.0																		400.0																		500.0																	
点間	距離	1		2		3		4		5		6		7		8		9		10		11		12		13		14		15		16		17		18	
全幅員内訳	全幅員	6.0		6.0		7.0		5.5		4.86		4.5		6.0		13.5		4.0		4.0		4.0		4.0		6.0		4.5		6.8		5.0		6.7	
	車道	左側	3.5		3.5		3.5		3.5		3.5		3.5		3.5		3.5		3.0		3.0		3.0		3.5		3.5		4.0		4.0		4.0	
		右側	3.5		3.5		3.5		3.5		3.5		3.5		3.5		3.5		3.0		3.0		3.0		3.5		3.5		4.0		4.0		4.0	
	歩道	左側	1.0		1.5		2.5		1.0		0.68		0.5		2.0		9.5		0.5		0.5		0.5		1.5		0.5		2.3		0.5		1.4	
		右側	1.5		1.0		1.0		1.0		0.68		0.5		0.5		0.5		0.5		0.5		0.5		1.0		0.5		0.5		0.5		1.3	
側溝	中央	0.5		0.5		0.5		0.5		0.5		0.5		0.5		0.5		0.5		0.5		0.5		0.5		0.5		0.5		0.5		0.5	
その他	左側	0.5		0.5		0.5		0.5		0.5		0.5		0.5		0.5		0.5		0.5		0.5		0.5		0.5		0.5		0.5		0.5	
主要	右側	0.5		0.5		0.5		0.5		0.5		0.5		0.5		0.5		0.5		0.5		0.5		0.5		0.5		0.5		0.5		0.5	
路面	種別	as	
舗装	区間	1						2						3						4						5	
	番号	100.0						100.0						100.0						100.0						100.0	

路線名	一般県道 大嶺於福線
図面名	334110005-00
作成年月日	2009年3月20日
縮尺	1/1000
図面番号	05-00
事務所名	美祿土木事務所