


平面図
縮尺千分の一

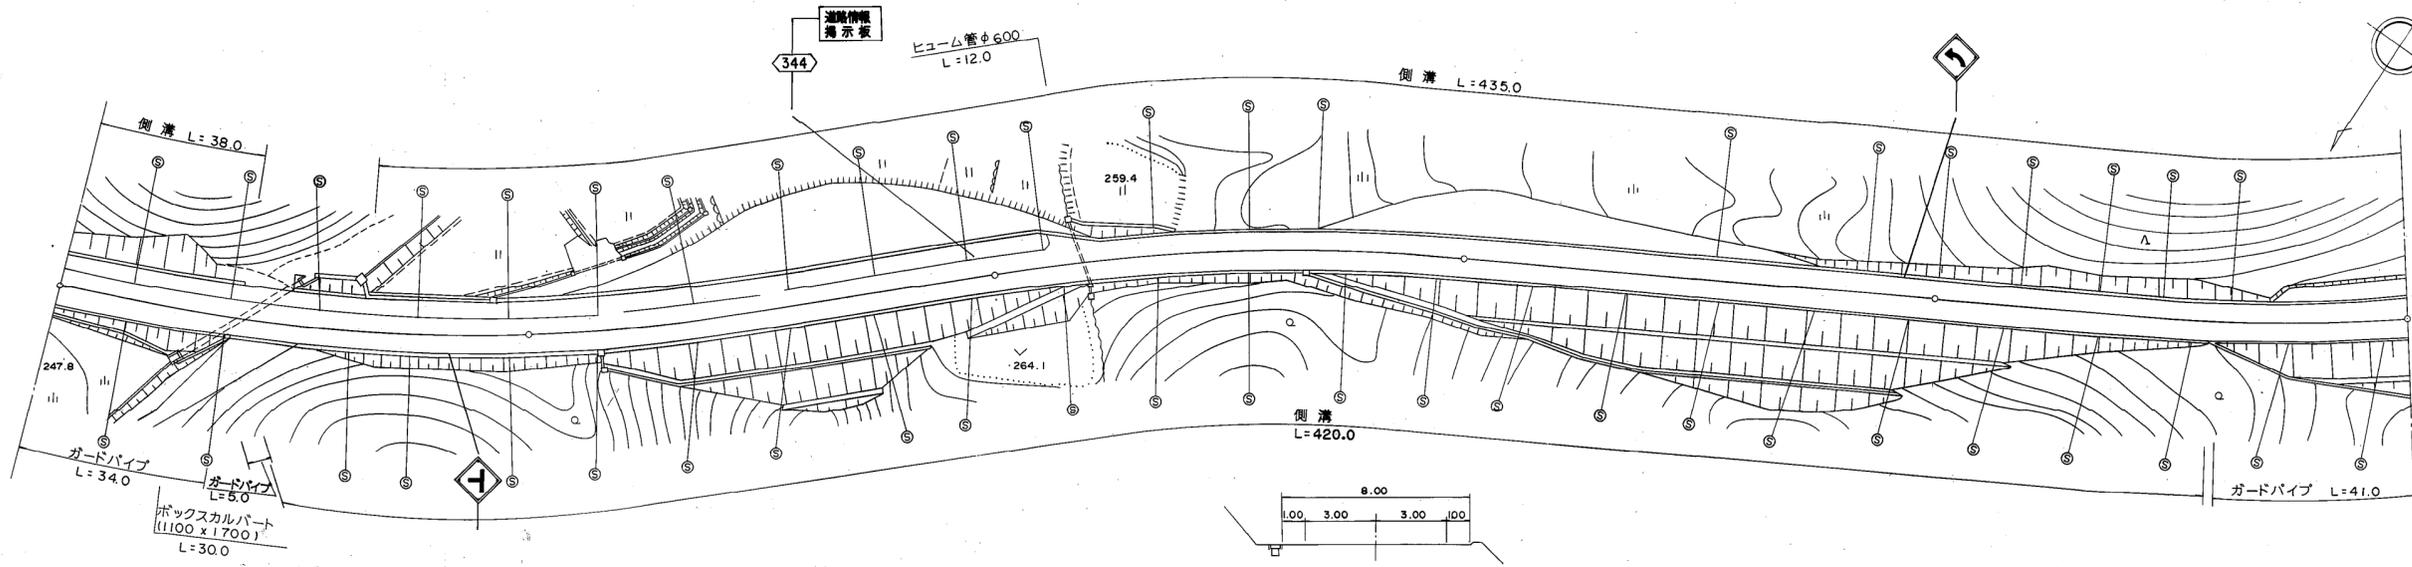

道路台帳修正履歴

カルテ番号	修正内容	調整年月日	業者名
	転記	2004. 3. 31	三建調査
2018-08-087	地名変更	2018. 5. 22	三建調査

区間	番号	100.0																								
		1	2	3	4	5	6	7	8	9	10	11	12	13	14	15	16	17	18	19						
点間	距離		28.0	13.0	14.0	28.0	7.0	8.0		60.0	32.0	11.0	12.0		46.0	31.0	5.0		70.0	25.0		58.0	14.0	3.0	25.0	
全幅員	全幅員	11.5	11.5	11.5	11.5	12.1	12.0	12.0	12.0	12.0	12.0	12.0	8.0	9.0	9.0	9.0	9.0	9.0	9.0	9.0	9.0	9.0	8.5	8.5	8.5	8.5
	車道	左側	4.0	4.0	3.5	3.5	4.1	4.0	4.0	4.0	4.0	4.0	0.0	6.0	6.0	6.0	6.0	6.0	6.0	6.0	6.0	6.0	6.0	6.0	6.0	6.0
		右側	0.5	0.5	0.5	0.5	0.5	0.5	0.5	0.5	0.5	0.5	0.5	1.5	1.5	1.5	1.5	1.5	1.5	1.5	1.5	1.5	1.5	1.5	1.5	1.5
	路肩	左側	1.0	1.0	1.5	1.5	1.5	1.5	1.5	1.5	1.5	1.5	1.5	1.5	1.5	1.5	1.5	1.5	1.5	1.5	1.5	1.5	1.5	1.5	1.5	1.5
		右側	0.5	0.5	0.5	0.5	0.5	0.5	0.5	0.5	0.5	0.5	0.5	0.5	0.5	0.5	0.5	0.5	0.5	0.5	0.5	0.5	0.5	0.5	0.5	0.5
中央	分離帯																									
側溝	左側	(0.5)	(0.5)	(0.5)	(0.5)	(0.5)	(0.5)	(0.5)	(0.5)	(0.5)	(0.5)	(0.5)	(0.5)	(0.5)	(0.5)	(0.5)	(0.5)	(0.5)	(0.5)	(0.5)	(0.5)	(0.5)	(0.5)	(0.5)	(0.5)	
側溝	右側		0.0	0.0	0.0	0.0	0.0	0.0	0.0	0.0	0.0	0.0	0.0	0.0	0.0	0.0	0.0	0.0	0.0	0.0	0.0	0.0	0.0	0.0	0.0	
その他																										
主要	工作物																									
路面	種別	AS																							AS	
舗装	区間		1																							
	番号		100.0																							

路線名	一般県道 吉部下篠目線
図面名	334408019-00
作成年月日	2018年5月22日
縮尺	1/1000
図面番号	019-00
事務所名	防府土木建築事務所 (阿東分室)