


標題	路線コード	359	図面コード	7-0	路線名	一般県道大下日南瀬線	県名	山口県	地名	萩市大字佐々並	図面番号	7	① 現道 2 現道(分離) 3 旧道 4 新道 5 専用自歩道
----	-------	-----	-------	-----	-----	------------	----	-----	----	---------	------	---	---------------------------------

平面図
縮尺千分の一

道路台帳修正履歴

カルテ番号	修正内容	調整年月日	業者名
	転記	2006.03.31	富士調査
2022-14-025	災害復旧	2023.03.31	富士調査

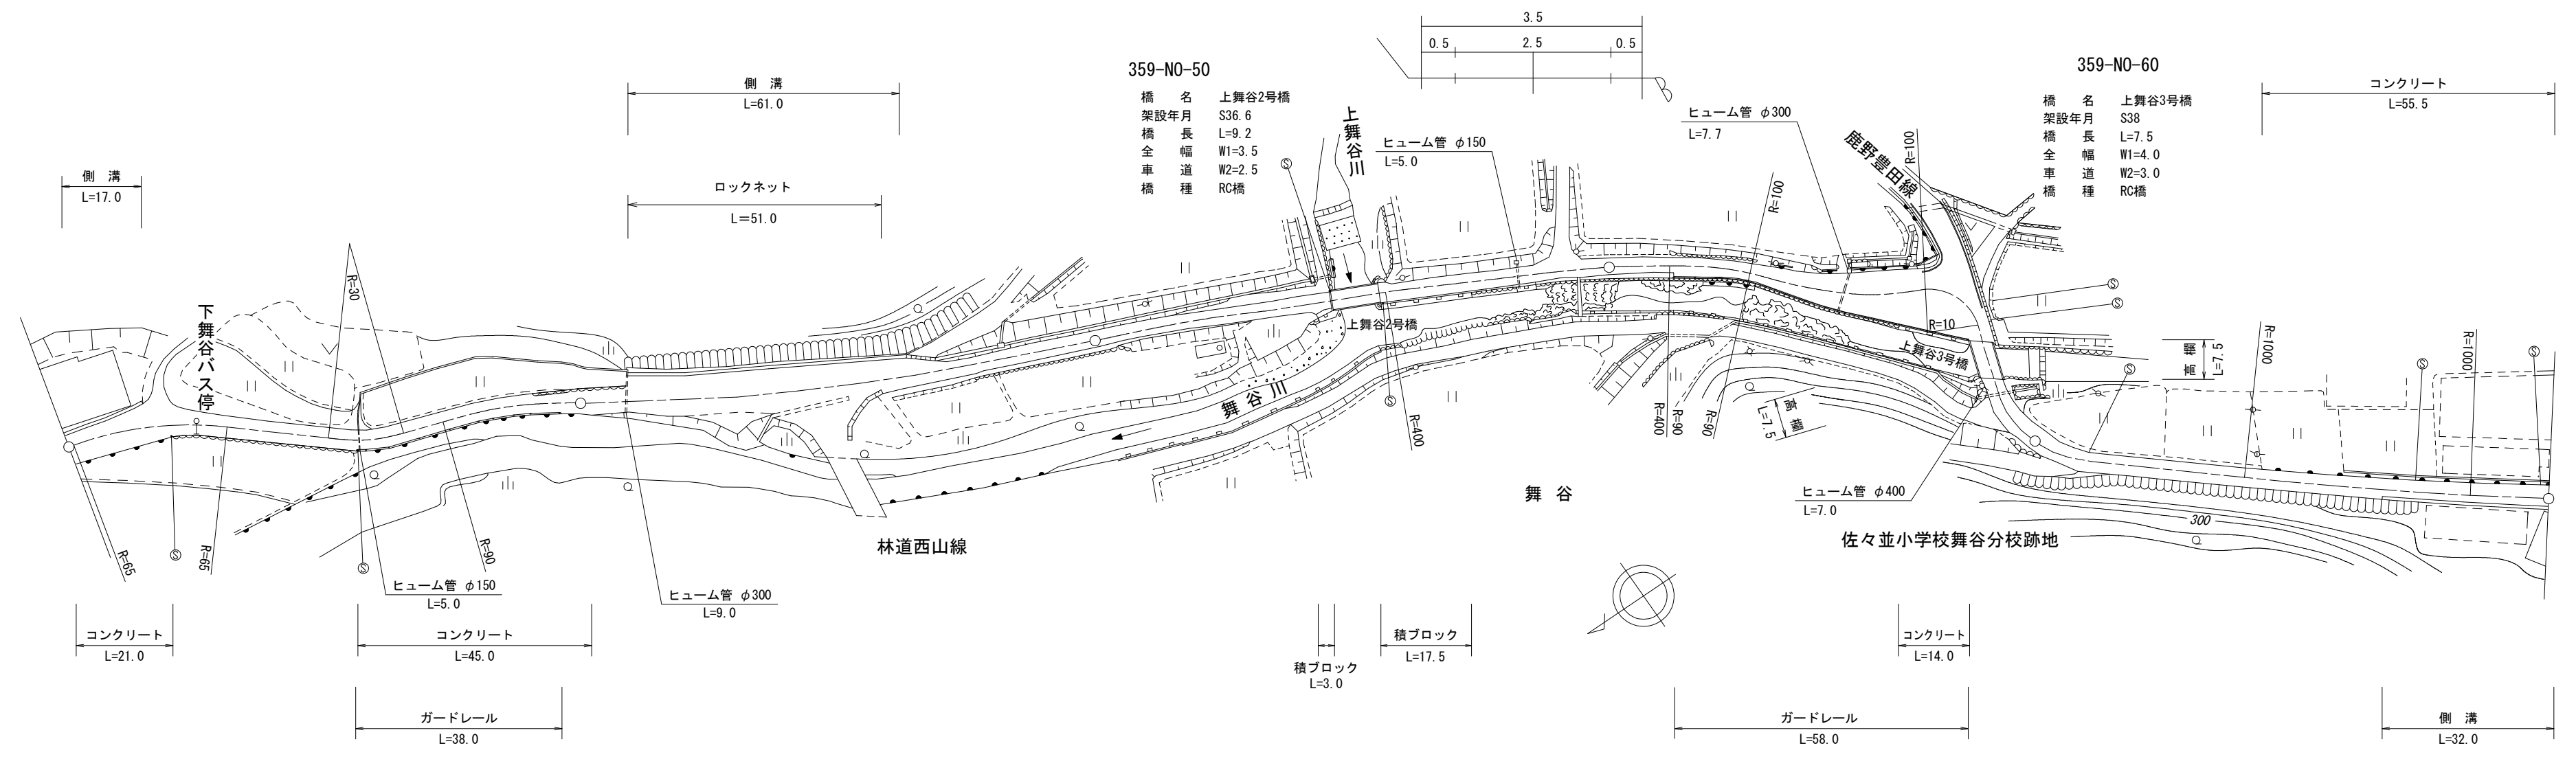

区間番号	雪害																													
	1	2	3	4	5	6	7	8	9	10	11	12	13	14	15	16	17	18	19	20	21	22	23	24	25	26	27	28		
点間距離		17.0	3.0	5.0	9.0	23.0	34.0	9.0	10.0	28.0	24.0	5.0	4.0	29.0	46.0	9.2	2.6	27.5	14.7	24.0	17.0	20.5	3.5	9.0	3.9	7.5	14.6	68.0	32.0	
全幅員	6.0	7.5	6.5	5.0	4.5	4.0	3.5	3.5	3.5	8.2	7.5	6.2	4.5	3.5	3.5	3.3	3.3	3.5	3.5	3.5	6.0	12.0	14.0	11.3	5.0	4.0	3.5	3.5		
全幅員内訳	車道	5.0	5.0	5.0	4.0	3.5	3.0	2.5	2.5	2.5	5.0	4.0	2.5	2.5	2.5	2.3	2.3	2.5	2.5	2.5	5.0	7.0	9.0	4.3	3.0	3.0	2.5	2.5		
	左側歩道																													
	右側歩道																													
	左側路肩	0.5	2.0	1.0	0.5	0.5	0.5	0.5	0.5	0.5	2.7	2.0	1.7	1.5	0.5	0.5	0.5	0.5	0.5	0.5	0.5	4.5	5.0	4.0	6.0	1.0	0.5	0.5	0.5	
	右側路肩	0.5	0.5	0.5	0.5	0.5	0.5	0.5	0.5	0.5	0.5	0.5	0.5	0.5	0.5	0.5	0.5	0.5	0.5	0.5	0.5	0.5	0.5	0.5	0.5	0.5	0.5	0.5	0.5	0.5
中央分離帯																														
側溝	左側	0.6	0.6						0.6	0.6	0.6	0.6	0.6									0.6	0.6	0.6	0.6			0.6	0.6	
	右側																													
その他																														
主要工造物															14724													14725		
路面種別	as																													as
舗装区間番号		1									2																			9
		100.0									100.0																			100.0

路線名	一般県道大下日南瀬線		
図面名	335914007-00		
作成年月日	2023年3月31日		
縮尺	1/1000	図面番号	07-00
事務所名	萩土木建築事務所		