


標題	路線コード	360	図面コード	13-0	路線名	一般県道笹尾筏場線	県名	山口県	地名	萩市川上	図面番号	13	① 現道 2 現道(分離) 3 旧道 4 新道 5 専用自歩道
----	-------	-----	-------	------	-----	-----------	----	-----	----	------	------	----	---------------------------------

平面図
縮尺千分の一

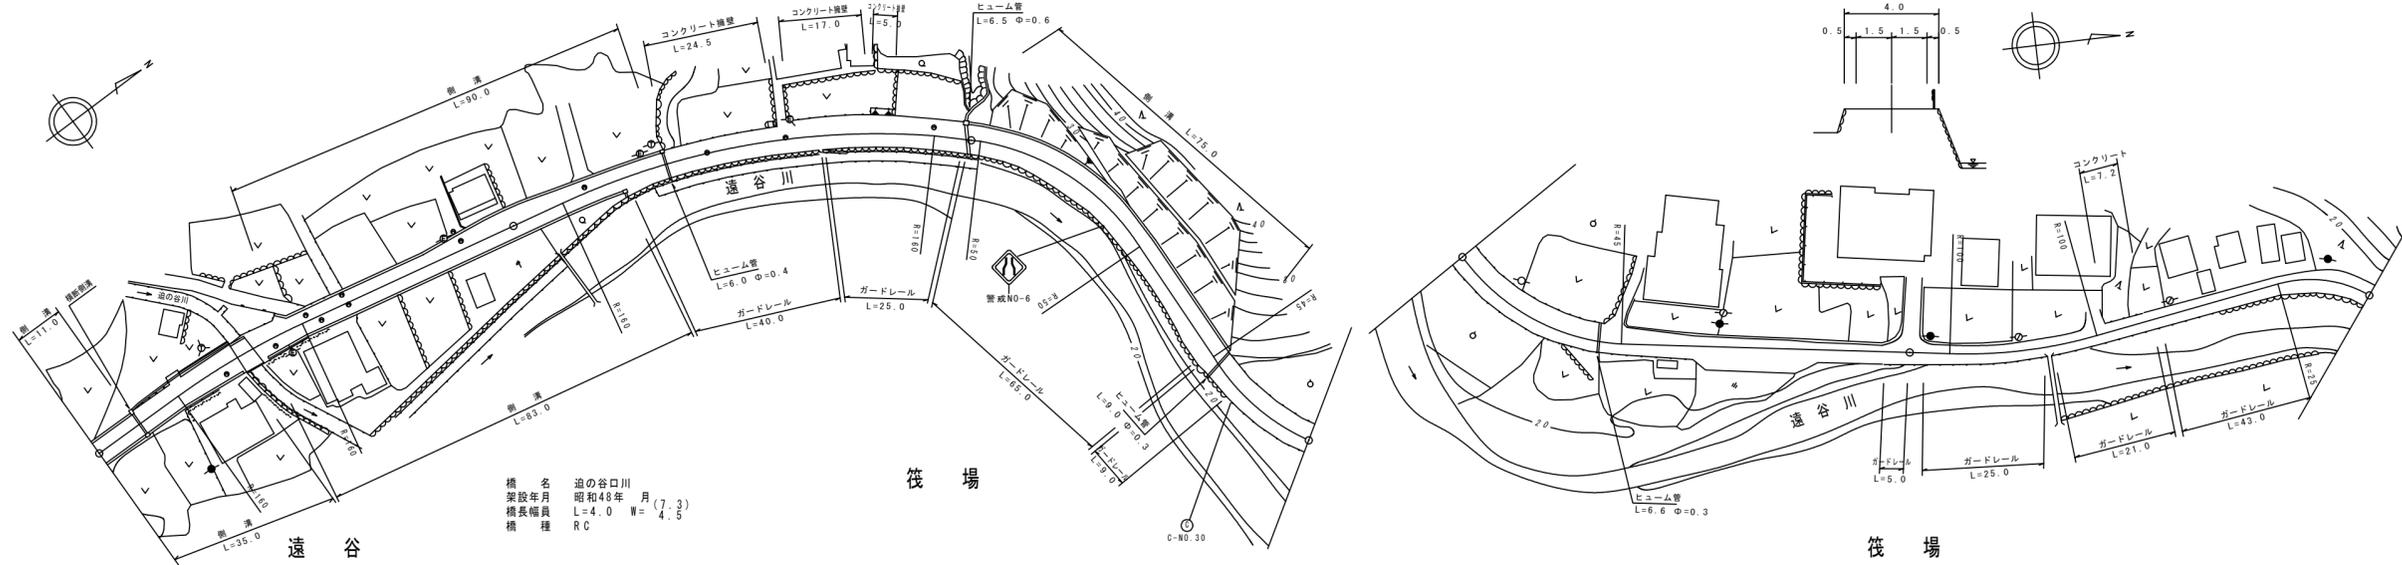

橋名 遠の谷川
架設年月 昭和48年 月
橋長橋員種 L=4.0 W=(7.3)
橋種 RC

区間番号	100.0																																			200.0										300.0										400.0										500.0				
点間距離	10.0	10.0	4.0	11.0	4.0	2.0	7.0	32.0	20.0	19.0	5.0	4.0	6.0	6.0	25.0	3.0	17.0	5.0	6.0	5.0	5.0	5.0	1.0	15.0	34.0	22.0	20.0	8.0	32.0	22.0	3.5	19.0	4.0	19.5	33.0	3.0	14.0																																	
全幅員	6.5	6.6	6.1	7.3	6.8	6.2	6.0	7.3	6.0	6.0	6.2	6.0	6.0	6.9	6.9	6.9	6.9	6.9	6.9	6.9	6.9	6.9	7.4	6.5	7.0	6.6	6.4	6.4	5.5	7.0	4.0	4.0	4.0	4.0	4.5	5.0																																		
全幅員内訳	車道	4.0	4.0	4.0	4.5	4.0	4.0	4.0	4.0	4.0	4.0	4.0	4.0	4.0	4.0	4.0	4.0	4.0	4.0	4.0	4.0	4.0	4.5	4.5	5.0	4.5	4.5	4.5	4.5	4.5	4.5	4.5	4.5	4.5	4.5	4.5	4.0																																	
	歩道	
	左側	
	右側	
	路肩	1.0	1.1	1.0	1.0	1.5	1.2	1.0	1.0	1.0	1.0	1.0	1.0	1.0	1.0	1.0	1.0	1.0	1.0	1.0	1.0	1.0	1.0	1.0	1.0	1.0	1.0	1.0	1.0	1.0	1.0	1.0	1.0	1.0	1.0	1.0	1.0	1.0																																
中央分離帯	
側溝	(0.5)	(0.5)	(0.5)	(0.5)	(0.5)	(0.5)	(0.5)	(0.5)	(0.5)	(0.5)	(0.5)	(0.5)	(0.5)	(0.5)	(0.5)	(0.5)	(0.5)	(0.5)	(0.5)	(0.5)	(0.5)	(0.5)	(0.5)	(0.5)	(0.5)	(0.5)	(0.5)	(0.5)	(0.5)	(0.5)	(0.5)	(0.5)	(0.5)	(0.5)	(0.5)	(0.5)	(0.5)																																	
その他	
主要工作物				14745	
路面種別	AS																																					AS																																
舗装区間番号	1	2	3	4	5	6	7	
	35.0	4.0	61.0	100.0	100.0	100.0	100.0	

道路台帳修正履歴

カルテ番号	修正内容	調整年月日	業者名
	転記	2006.03.31	富士調査

路線名	一般県道 笹尾筏場線
図面名	336014013-00
作成年月日	2009年3月31日
縮尺	1/1000
図面番号	13-00
事務所名	萩土木建築事務所