


① 現道 2 現道(分離) 3 旧道 4 新道 5 専用自歩道

平面図 縮尺千分の一

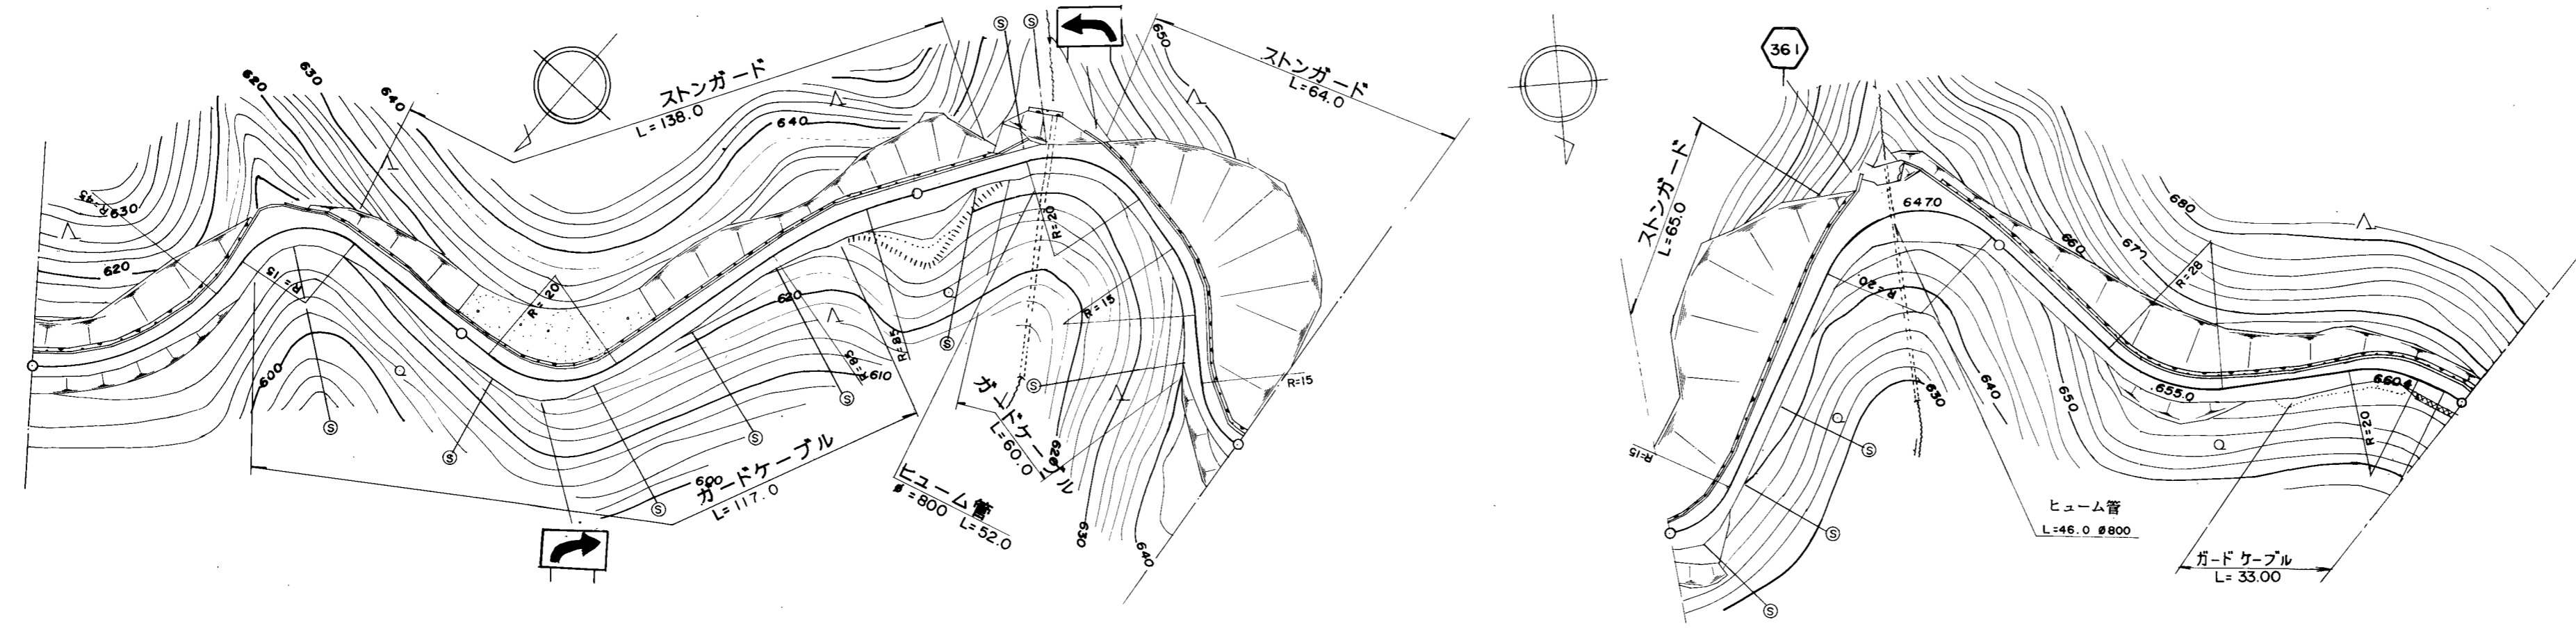

道路台帳修正履歴

カルテ番号	修正内容	調整年月日	業者名
	転記	2007.03.31	錦測量

区間番号	100.0																																	200.0																																	300.0																																	400.0																																	500.0																																
	1	2	3	4	5	6	7	8	9	10	11	12	13	14	15	16	17	18	19	20	21	22	23	24	25	26	27	28	29	30	31	32	33	
点間距離	15.0	23.0	5.0	12.0	3.0	4.0	12.0	22.0	4.0	18.0	12.0	15.0	24.0	15.0	16.0	4.0	8.0	5.0	6.0	12.0	10.0	22.0	18.0	15.0	5.0	23.0	26.0	20.0	11.0	14.0	1.0	66.0	34.0	
全幅員	全幅員	4.7	4.4	5.0	6.1	8.1	8.8	6.8	5.5	5.3	5.9	6.9	4.2	5.1	4.5	6.1	6.6	6.8	4.3	4.8	5.3	6.6	4.5	5.1	4.7	6.2	6.7	4.4	5.1	10.8	13.5	4.5	4.5	5.1	4.6	
	車道	左側	3.5	3.0	3.5	3.5	3.5	3.5	3.5	3.5	3.5	3.5	3.5	3.5	3.5	3.5	3.5	3.5	3.0	3.5	3.5	3.5	3.5	3.5	3.5	3.5	3.5	3.5	3.5	3.5	3.5	3.5	3.5	3.5	3.5	3.5	
		右側	3.5	3.0	3.5	3.5	3.5	3.5	3.5	3.5	3.5	3.5	3.5	3.5	3.5	3.5	3.5	3.5	3.0	3.5	3.5	3.5	3.5	3.5	3.5	3.5	3.5	3.5	3.5	3.5	3.5	3.5	3.5	3.5	3.5	3.5	
	歩道	左側	
		右側	
中央	
路肩	左側	0.6	0.7	0.7	0.7	1.0	1.0	1.0	1.0	0.9	0.9	2.4	0.6	1.1	0.5	0.5	2.6	0.5	0.6	0.9	0.9	0.5	0.8	0.6	0.6	0.6	0.7	0.7	0.8	1.0	2.0	0.5	1.1	0.5	0.6	
	右側	0.6	0.7	0.7	0.7	1.0	1.0	1.0	1.0	0.9	0.9	2.4	0.6	1.1	0.5	0.5	2.6	0.5	0.6	0.9	0.9	0.5	0.8	0.6	0.6	0.6	0.7	0.7	0.8	1.0	2.0	0.5	1.1	0.5	0.6	
側溝	左側	0.45	0.45	0.45	0.45	0.45	0.45	0.45	0.45	0.45	0.45	0.45	0.45	0.45	0.45	0.45	0.45	0.45	0.45	0.45	0.45	0.45	0.45	0.45	0.45	0.45	0.45	0.45	0.45	0.45	0.45	0.45	0.45	0.45	0.45	
	右側	0.45	0.45	0.45	0.45	0.45	0.45	0.45	0.45	0.45	0.45	0.45	0.45	0.45	0.45	0.45	0.45	0.45	0.45	0.45	0.45	0.45	0.45	0.45	0.45	0.45	0.45	0.45	0.45	0.45	0.45	0.45	0.45	0.45	0.45	
その他	
主要工物	
路面種別	as																																			as	
舗装区間番号		1	

路線名	一般県道 錦鹿野線
図面名	336102026-00
作成年月日	2009年3月31日
縮尺	1/1000
図面番号	18
事務所名	岩国土木建築事務所