


標題	路線コード	187	図面コード	41-0	一般国道187号	県名	山口県	地名	岩国市美川町四馬神	図面番号	41	① 現道 2 現道(分離) 3 旧道 4 新道 5 専用自歩道
----	-------	-----	-------	------	----------	----	-----	----	-----------	------	----	---------------------------------

平面図
縮尺千分の一

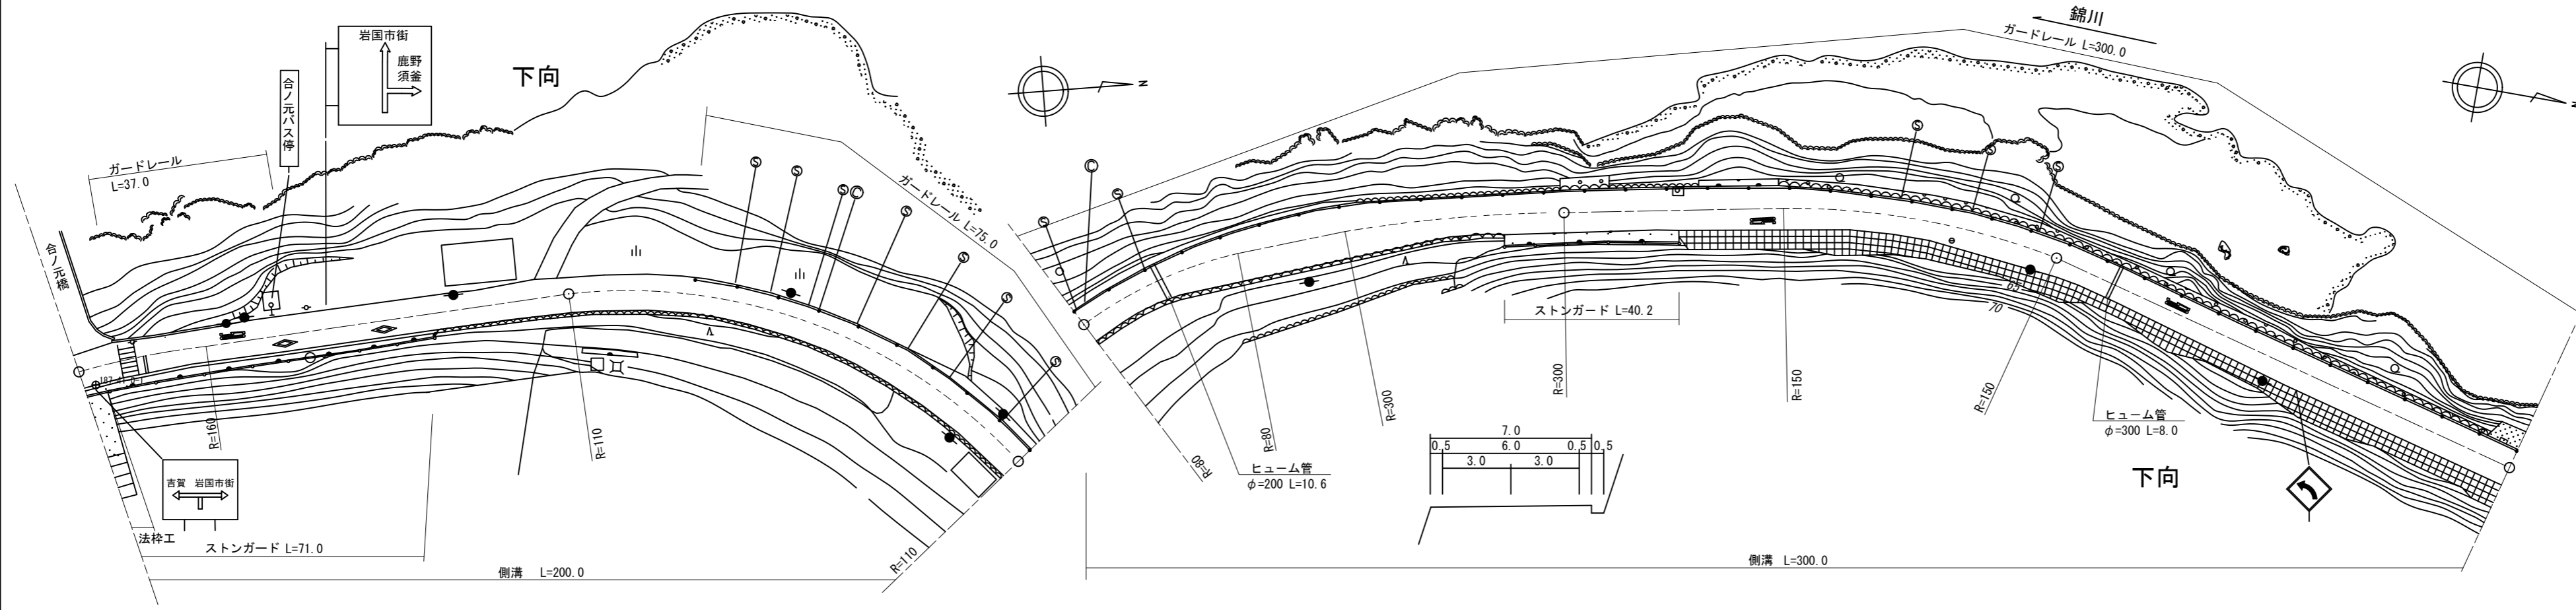

道路台帳修正履歴

カルテ番号	修正内容	調整年月日	業者名
	転記	2007年3月31日	錦測量
2020-02-003	災害復旧工事	2021年3月31日	錦測量

区間	番号	100.0												200.0												300.0												400.0												500.0											
点間	距離	9.0				22.0				15.0				54.0				50.0				50.0				18.0				27.0				33.0				22.0				100.0				100.0															
全幅員内訳	全幅員	8.0				8.5				7.6				7.6				7.0				7.26				7.5				7.5				7.5				10.5				7.5				7.5				7.5				7.5							
	車道	5.5				5.5				6.0				6.0				6.0				6.0				6.0				6.0				6.0				6.0				6.0				6.0				6.0				6.0							
	左側歩道	
	右側歩道	
	路肩	1.0				1.5				0.5				0.5				0.5				0.76				0.5				1.0				0.5				1.0				0.5				1.0				0.5				1.0							
中央分離帯	
側溝	左側	
	右側	(0.6)				(0.6)				(0.6)				(0.6)				0.5				0.5				0.5				0.5				0.5				0.5				0.5				0.5				0.5											
その他	
主要	工作物	
路面	種別	AS	
舗装	区間番号	1												2												3												4												5											
		100.0												100.0												100.0												100.0												100.0											

路線名	一般国道 187号
図面名	118702041-00
作成年月日	2021年3月31日
縮尺	1/1000
図面番号	41
事務所名	岩国土木建築事務所