


標題	路線コード	187	図面コード	51-0	路線名	一般国道187号	県名	山口県	地名	岩国市美川町四馬神	図面番号	51	① 現道 2 現道(分離) 3 旧道 4 新道 5 専用自歩道
----	-------	-----	-------	------	-----	----------	----	-----	----	-----------	------	----	---------------------------------

平面図  
縮尺千分の一

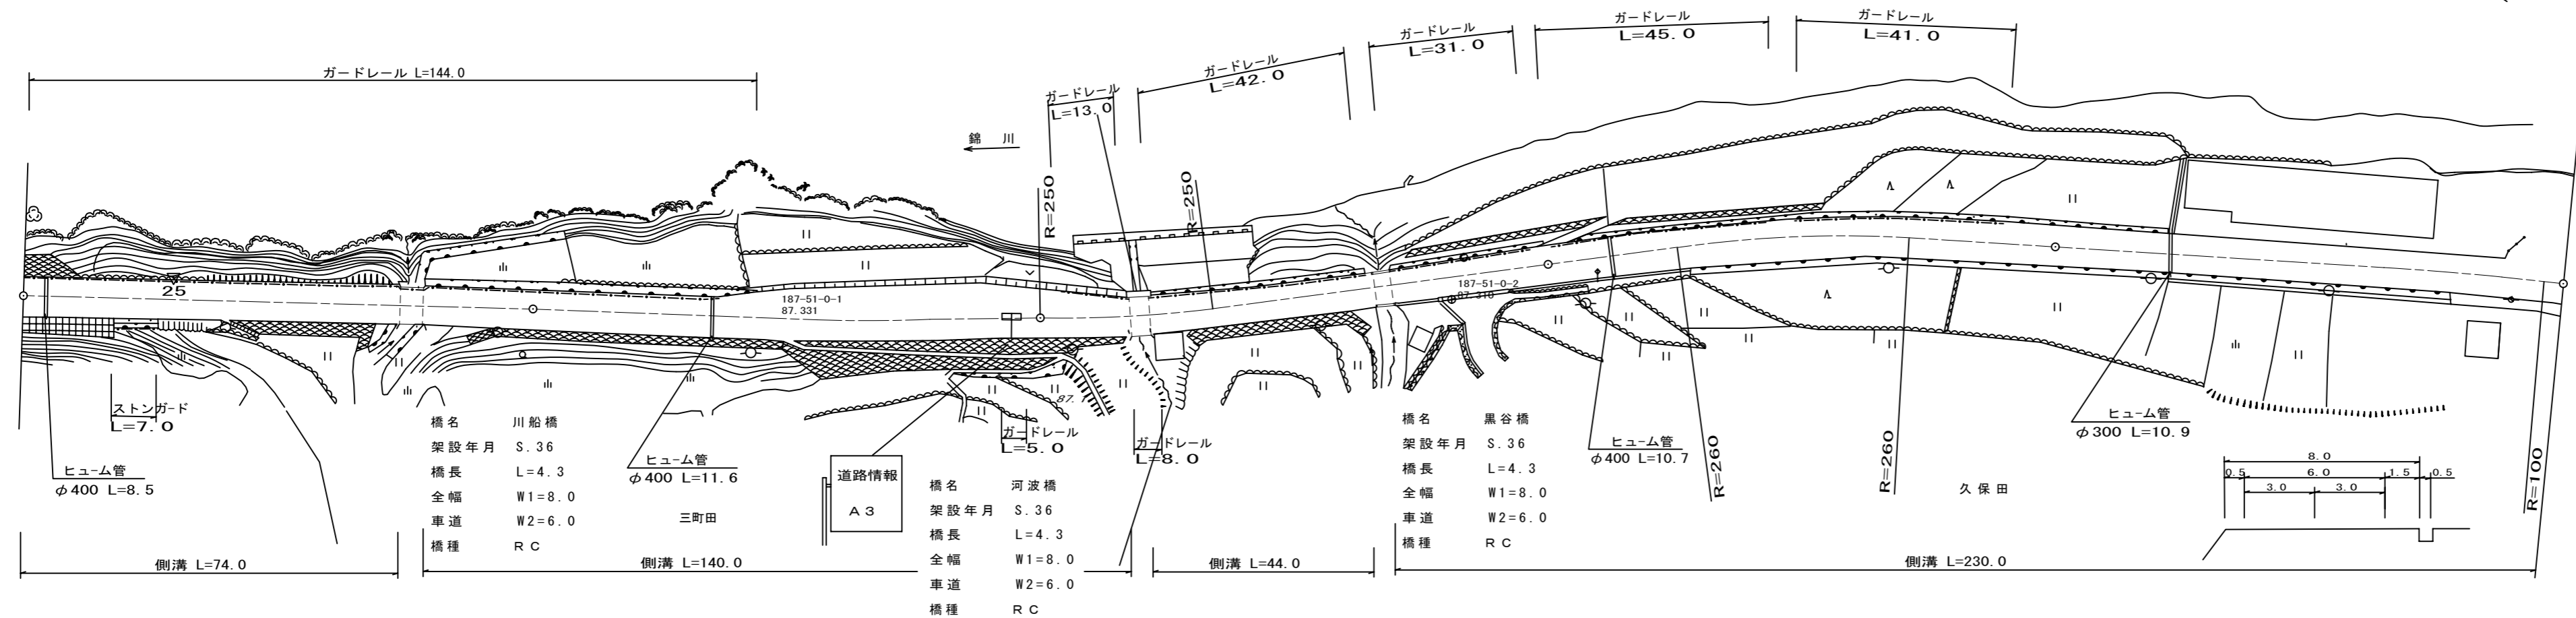

道路台帳修正履歴

カルテ番号	修正内容	調整年月日	業者名
	転記	2005年3月31日	錦測量
2009-02-014	周辺部修正	2010年3月31日	錦測量

区間	番号	100.0																		200.0																		300.0																		400.0																		500.0																	
点間	距離	74.0		4.3		21.7		35.0		15.0		35.0		15.0		17.6		4.3		44.0		4.3		29.8		28.0		20.0		52.0		22.0		56.0		22.0	
全幅員	全幅員	8.0		8.0		8.0		8.0		10.5		11.0		9.62		8.0		8.3		8.3		8.3		7.8		8.1		8.4		8.6		8.46		8.4		8.1		7.9		7.6		7.5	
	車道	6.0		6.0		6.0		6.0		6.0		6.0		6.0		6.0		6.0		6.0		6.0		6.0		6.0		6.0		6.0		6.0		6.0		6.0		6.0		6.0	
	歩道	
	路側	1.0		1.0		1.0		1.0		1.0		1.0		1.0		1.0		1.0		1.0		1.0		1.0		1.0		1.0		1.0		1.0		1.0		1.0		1.0		1.0	
	中央	1.0		1.0		1.0		1.0		1.0		1.0		1.0		1.0		1.0		1.0		1.0		1.0		1.0		1.0		1.0		1.0		1.0		1.0		1.0		1.0	
側溝	左側	0.5		0.5		0.5		0.5		0.5		0.5		0.5		0.5		0.5		0.5		0.5		0.5		0.5		0.5		0.5		0.5		0.5		0.5		0.5	
側溝	右側	0.5		0.5		0.5		0.5		0.5		0.5		0.5		0.5		0.5		0.5		0.5		0.5		0.5		0.5		0.5		0.5		0.5		0.5		0.5	
主要	工作物	2032										2033						2034	
路面	種別	AS	
舗装	区間	1	2	3	4	5	6	7	8	9	10	11	
番号	番号	74.0	4.3	21.7	100.0	17.6	4.3	44.0	4.3	29.8	100.0	100.0	

路線名	一般国道 187号		
図面名	118702051-00		
作成年月日	2009年3月31日		
縮尺	1/1000	図面番号	51
事務所名	岩国土木建築事務所		