


標題	路線コード	187	図面コード	60-0	路線名	一般国道187号	県名	山口県	地名	岩国市錦町中ノ瀬	図面番号	61	① 現道 2 現道(分離) 3 旧道 4 新道 5 専用自歩道
----	-------	-----	-------	------	-----	----------	----	-----	----	----------	------	----	---------------------------------

平面図  
縮尺千分の一

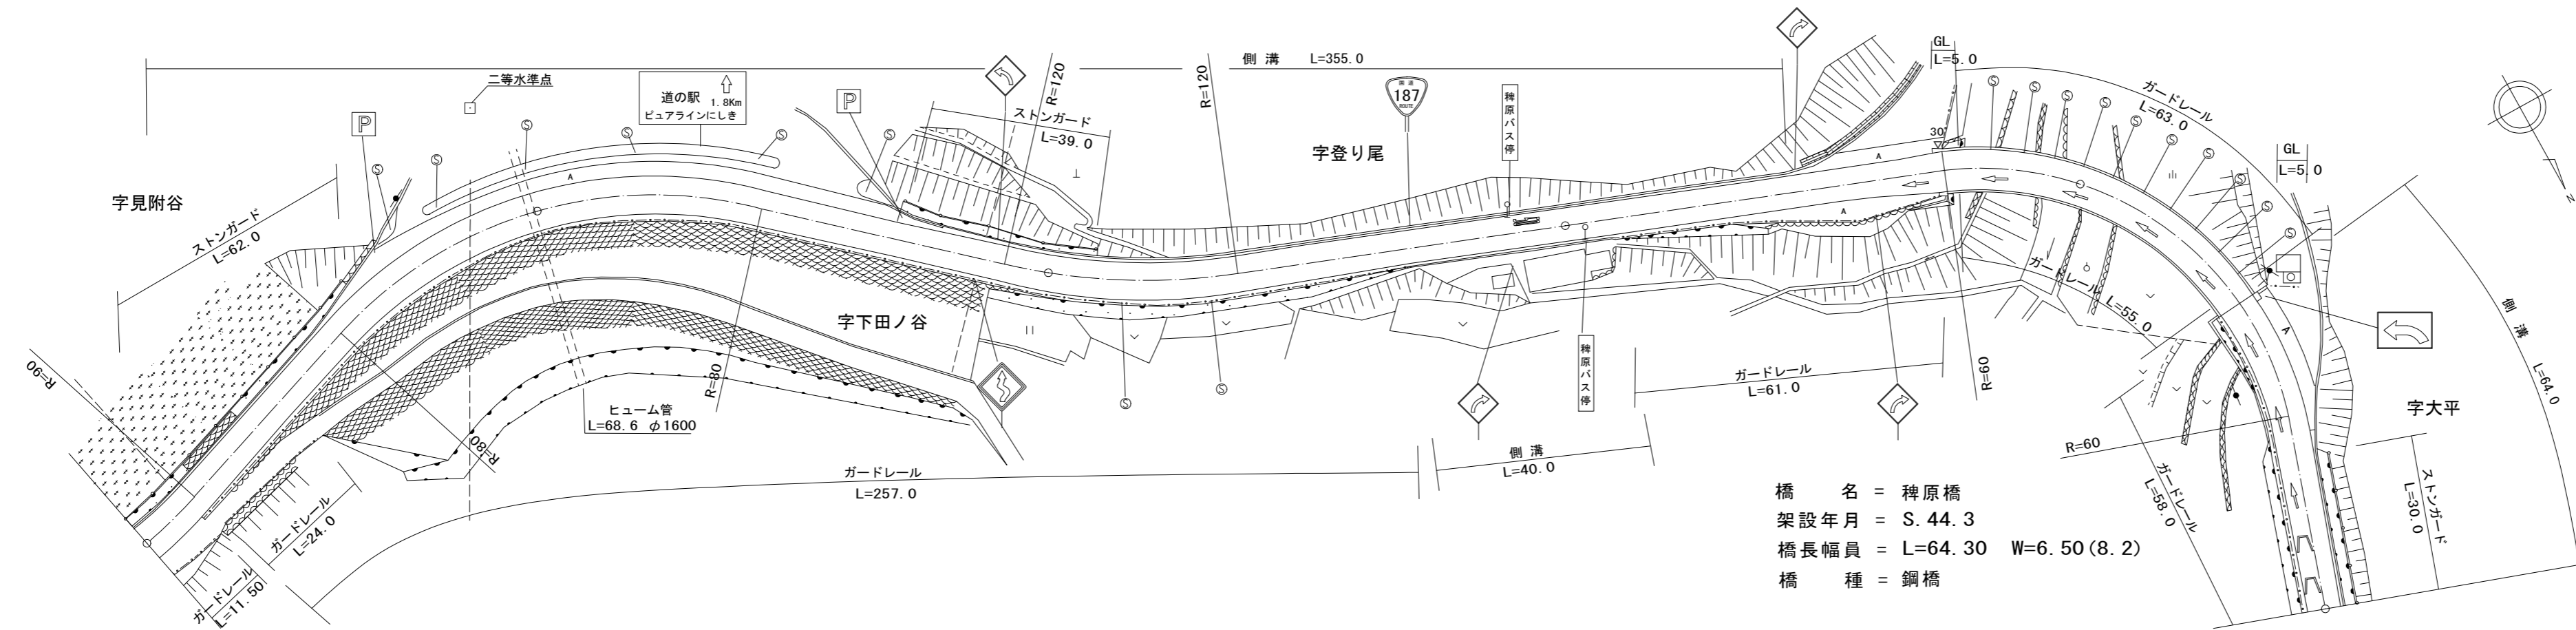

道路台帳修正履歴

カルテ番号	修正内容	調整年月日	業者名
	転記	2007年3月31日	錦測量
2009-02-318	橋梁諸元変更	2010年3月31日	錦測量
2011-02-010	スラブの交換	2011年3月31日	錦測量

区間番号	100.0																				200.0																				300.0																				400.0																				500.0	
	1	2	3	4	5	6	7	8	9	10	11	12	13	14	15	16	17	18	19	20	1	2	3	4	5	6	7	8	9	10	11	12	13	14	15	16	17	18	19	20	1	2	3	4	5	6	7	8	9	10	11	12	13	14	15	16	17	18	19	20	1	2	3	4	5	6	7	8	9	10	11	12	13	14	15	16	17	18	19	20	1	2	3	4	5	6	7	8	9	10	11	12	13	14	15	16	17	18	19	20																										
点間距離	10.0		40.0	20.0	30.0		66.0	12.0	20.0		50.0	20.0	30.0	10.0	20.0	13.0	12.0	19.0	26.0	38.3	20.0	12.0	28.7	10.0		40.0	20.0	30.0		66.0	12.0	20.0		50.0	20.0	30.0	10.0	20.0	13.0	12.0	19.0	26.0	38.3	20.0	12.0	28.7	10.0		40.0	20.0	30.0		66.0	12.0	20.0		50.0	20.0	30.0	10.0	20.0	13.0	12.0	19.0	26.0	38.3	20.0	12.0	28.7	10.0		40.0	20.0	30.0		66.0	12.0	20.0		50.0	20.0	30.0	10.0	20.0	13.0	12.0	19.0	26.0	38.3	20.0	12.0	28.7	10.0		40.0	20.0	30.0		66.0	12.0	20.0		50.0	20.0	30.0	10.0	20.0	13.0	12.0	19.0	26.0	38.3	20.0	12.0	28.7											
全幅員	12.0	7.5	8.0	12.5	11.0		11.0	8.5	8.5		8.0	8.5	8.5	8.6	8.1	8.0	9.0	13.5	10.5	8.2	8.2	11.0	10.0	7.5	7.5	12.0	7.5	8.0	12.5	11.0		11.0	8.5	8.5		8.0	8.5	8.5	8.6	8.1	8.0	9.0	13.5	10.5	8.2	8.2	11.0	10.0	7.5	7.5	12.0	7.5	8.0	12.5	11.0		11.0	8.5	8.5		8.0	8.5	8.5	8.6	8.1	8.0	9.0	13.5	10.5	8.2	8.2	11.0	10.0	7.5	7.5	12.0	7.5	8.0	12.5	11.0		11.0	8.5	8.5		8.0	8.5	8.5	8.6	8.1	8.0	9.0	13.5	10.5	8.2	8.2	11.0	10.0	7.5	7.5	12.0	7.5	8.0	12.5	11.0		11.0	8.5	8.5		8.0	8.5	8.5	8.6	8.1	8.0	9.0	13.5	10.5	8.2	8.2	11.0	10.0	7.5	7.5	
全幅員内訳	車道	6.5	6.5	舗装区間番号		1																								1																								1																								1																								1																												

路線名	一般国道 187号
図面名	118702060-00
作成年月日	2009年3月31日
縮尺	1/1000
図面番号	61
事務所名	岩国土木建築事務所