


① 現道 2 現道(分離) 3 旧道 4 新道 5 専用自歩道

平面図 縮尺千分の一

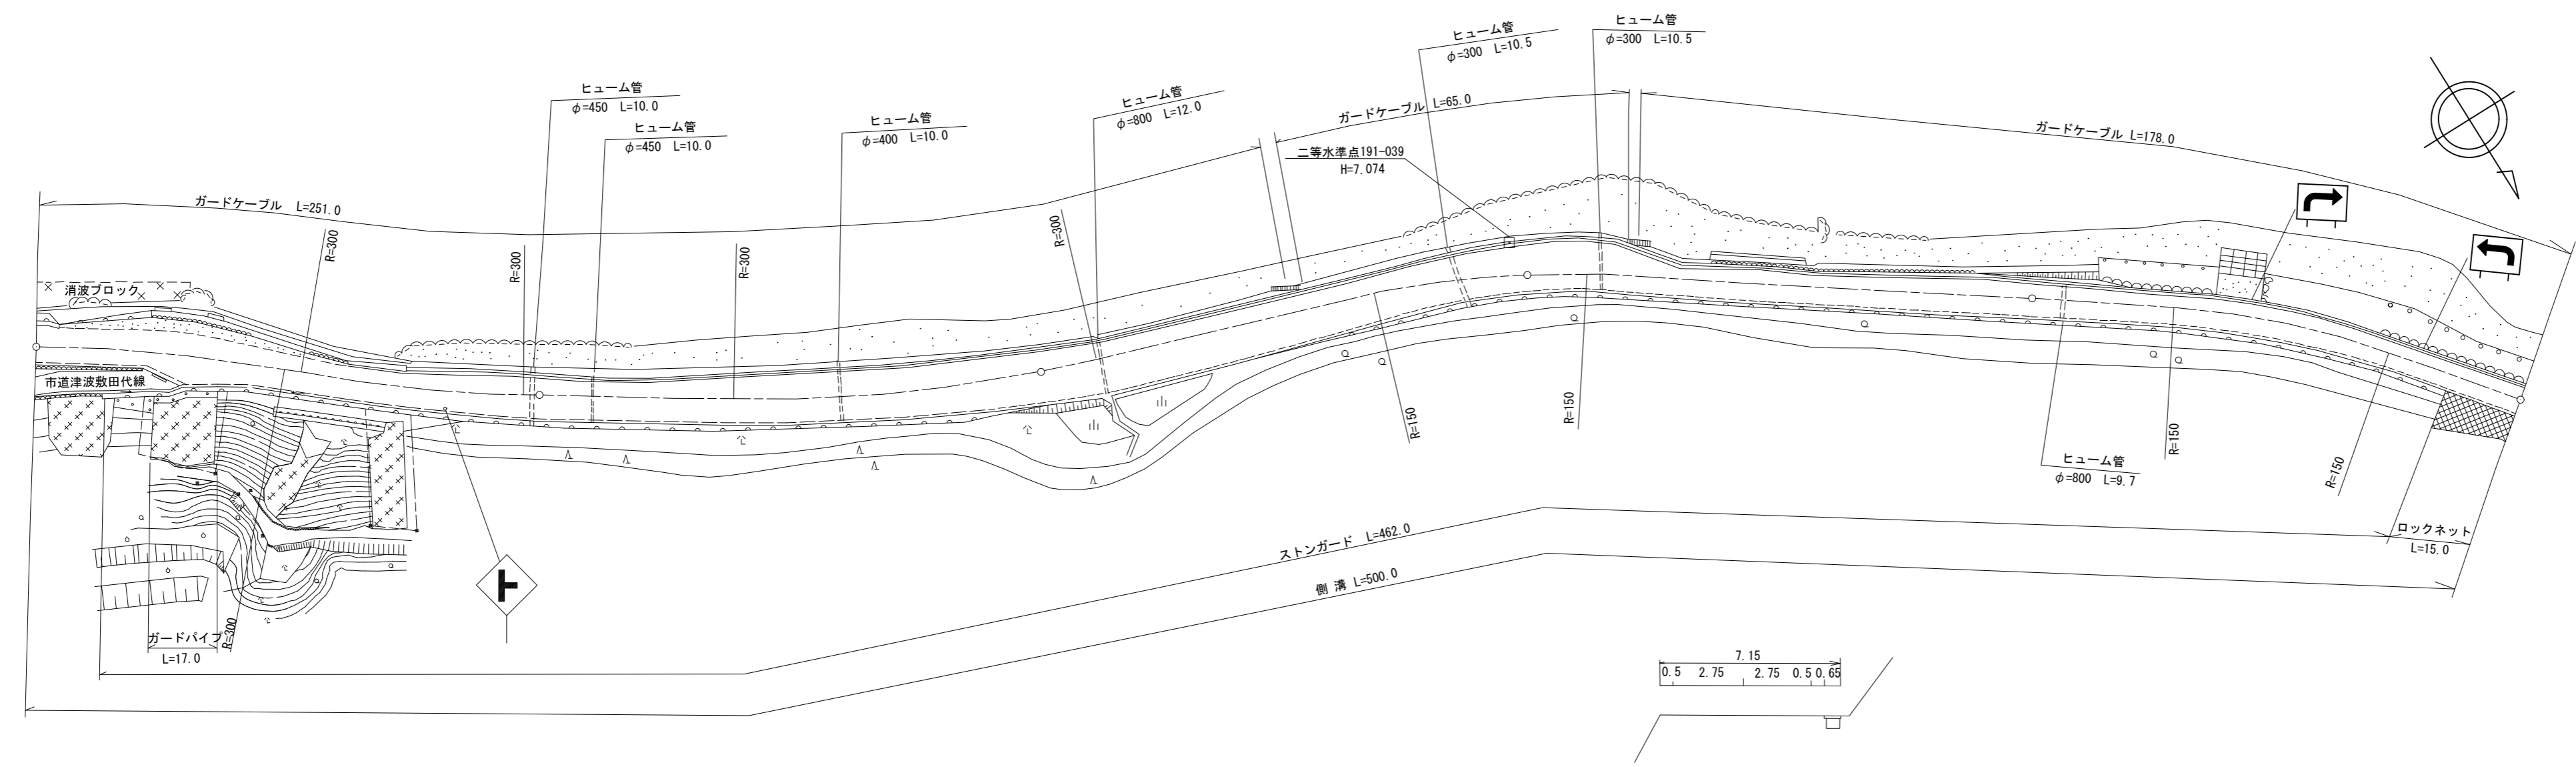

道路台帳修正履歴

カルテ番号	修正内容	調整年月日	業者名
	転記	2003. 3. 24	宇部建設
2012-12-003	災害復旧 地形変更	2013. 3. 31	常盤地下
2016-12-003	水準点設置	2017. 3. 31	宇部建設
2017-12-005	災害復旧 ベクタ変換	2018. 3. 30	宇部建設
2020-12-005	平面修正 ガードパイプ設置	2021. 3. 31	宇部建設

区間 番号	1-11-2 1-3 2 3 4 5 6 7 8 9 10 11 12 13 14 15 16																																				
	100.0 200.0 300.0 400.0 500.0																																				
点間 距離	3.0		18.0		7.0		11.0		7.0		52.0		9.0		88.0		3.0		23.0		48.0		28.0		4.0		14.0		12.0		70.0		100.0				
全幅員	8.2		8.5		10.9		8.8		8.0		8.26		8.3		8.8		8.94		10.0		9.2		8.59		8.4		8.2		7.25		7.15		7.15				
	車道	6.0		6.0		6.0		6.0		6.0		6.0		6.0		6.0		6.0		6.0		6.0		6.44		6.5		6.0		5.5		5.5		5.5			
全幅員 内訳	左側 歩道																																				
	右側 歩道																																				
路肩	左側	1.5		1.65		1.9		1.1		1.0		1.26		1.3		1.8		2.0		3.5		3.2		1.48		1.1		1.15		1.15		1.15		1.15			
	右側	0.7		0.88		3.0		1.7		1.0		1.26		1.3		1.8		2.0		3.5		3.2		1.48		1.1		1.15		1.15		1.15		1.15			
中央 分離帯	左側																																				
	右側																																				
側溝	左側																																				
	右側	0.7		0.5		0.5		0.5		0.5		0.5		0.5		0.5		0.5		0.5		0.5		0.5		0.5		0.5		0.5		0.5		0.5		0.5	
その他																																					
主要 工物																																					
路面 種別	AS																																				
舗装 区間 番号	1 100.0				2 100.0				3 100.0				4 100.0				5 100.0																				

路線名	一般国道 191号		
図面名	119112008-00		
作成年月日	2021年3月31日		
縮尺	1/1000	図面番号	8-00
事務所名	下関土木建築事務所 (豊田分室)		