


① 現道 2 現道(分離) 3 旧道 4 新道 5 専用自歩道

平面図 縮尺千分の一

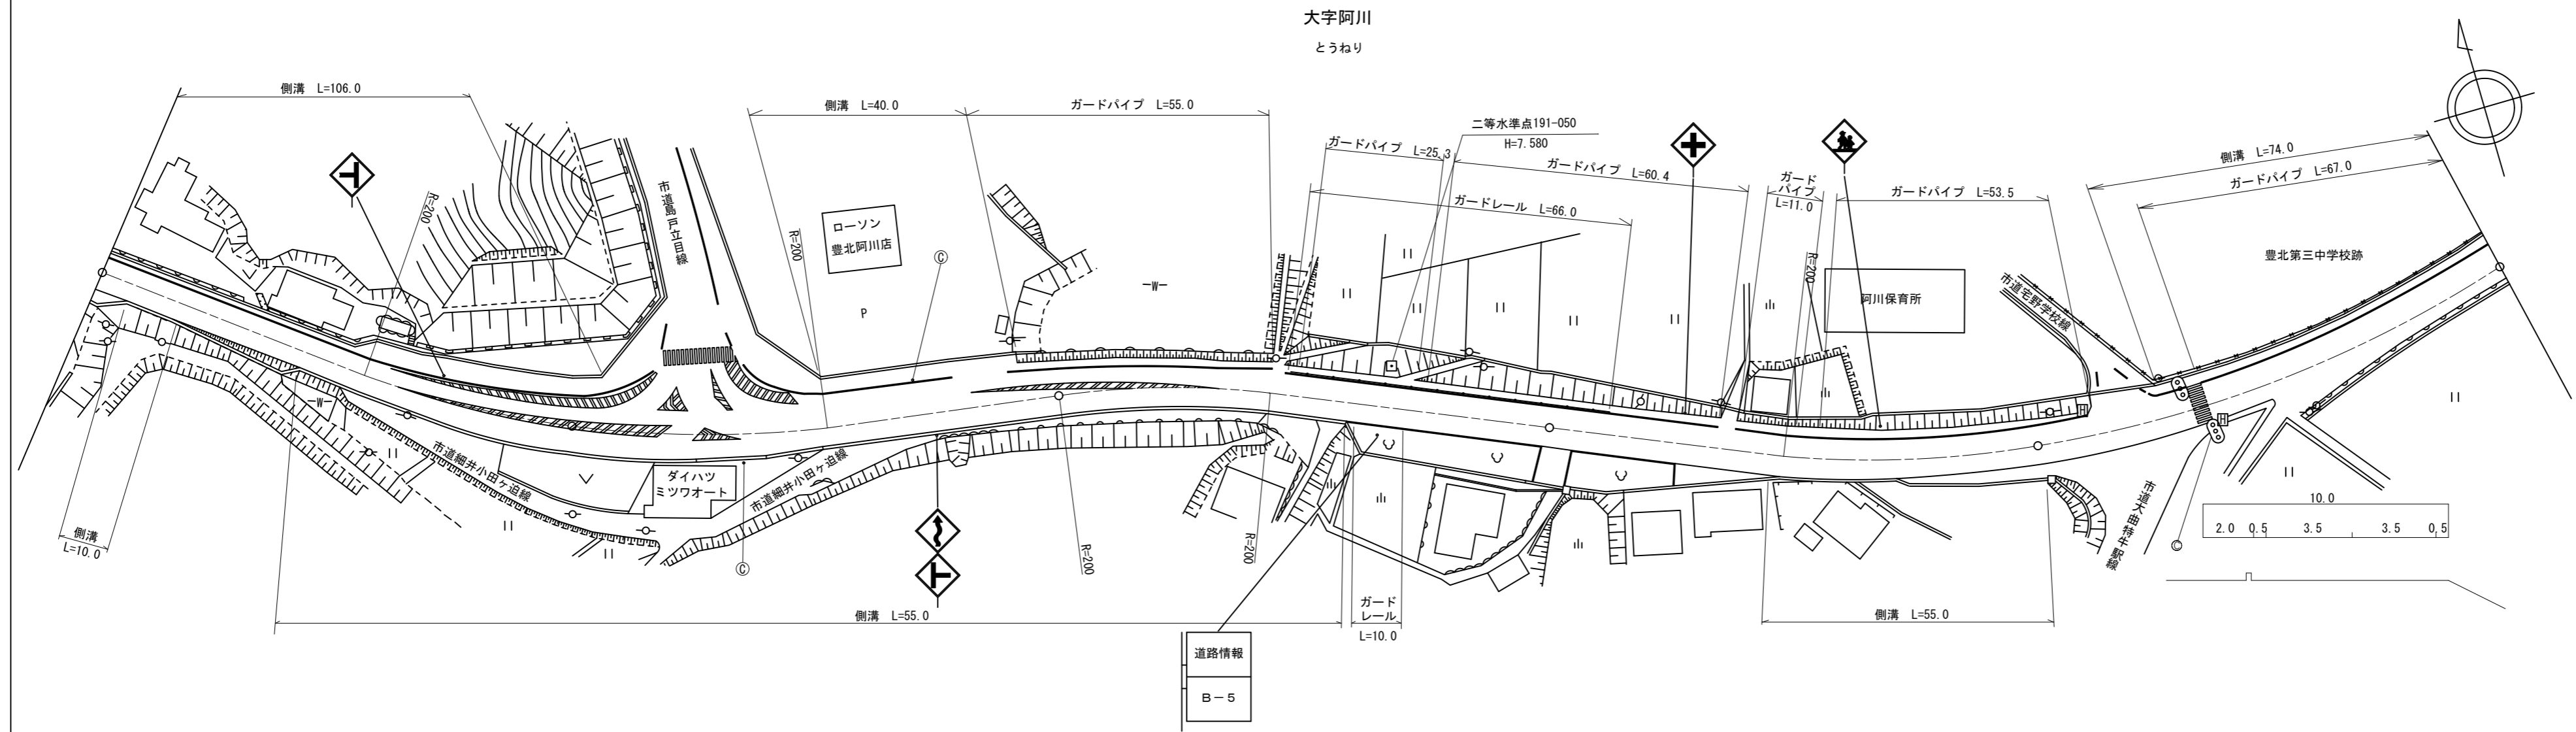

道路台帳修正履歴

カルテ番号	修正内容	調整年月日	業者名
	転記	2001.3.21	宇部建設
2012-12-007	ガードパイプ設置	2013.3.31	常盤地下
2013-12-017	標識撤去	2014.3.31	宇部建設
2016-12-009	水準点設置	2017.3.31	宇部建設
2020-12-014	ベクタ変換	2021.3.31	宇部建設

区間	番号	100.0	
		1	2	3	4	5	6	7	8	9	10	11	12	13	14	15	16	17	18	19	20	21	22	23	24	25	26	27	28	29	30	31	32	33	34	35	36	37	38	39	500.0	
点間	距離	7.0	10.0	26.0	10.0	5.0	10.0	5.0	5.0	5.0	5.0	6.0	6.0	14.0	14.0	12.0	6.0	7.0	7.0	7.0	7.0	6.0	6.0	8.0	8.0	10.0	10.0	10.0	11.0	15.0	5.0	37.0	15.0	31.0	27.0	27.0	25.0	74.0				
全幅員	全幅員	8.5	8.5	8.5	8.5	11.0	11.0	11.8	12.6	13.4	14.2	15.0	15.8	16.2	16.2	16.2	16.2	16.8	16.8	16.8	16.8	16.3	15.8	15.3	14.8	14.4	13.9	13.79	13.3	13.2	12.9	12.7	12.6	11.9	11.9	10.8	11.8	11.61	11.9	10.0	9.5	
	車道	6.0	6.0	6.0	6.0	6.0	6.0	6.8	7.6	8.4	9.2	10.0	10.8	11.7	11.7	11.7	11.7	11.7	11.7	11.7	10.7	10.2	9.7	9.2	8.8	8.3	8.66	8.3	7.8	7.3	6.8	6.7	7.0	7.0	7.0	7.0	7.0	6.5	6.5			
	左側歩道	1.5	1.5	1.5	1.5	4.0	4.0	4.0	4.0	4.0	4.0	4.0	4.0	4.0	3.5	3.5	3.5	3.5	3.5	3.5	4.0	4.0	4.0	4.0	4.0	4.0	3.5	3.5	3.5	3.5	3.5	2.0	2.0	2.0	2.0	2.0	2.0	2.0	2.0	2.0		
	右側歩道	0.5	0.5	0.5	0.5	0.5	0.5	0.5	0.5	0.5	0.5	0.5	0.5	0.5	0.5	0.5	0.5	0.5	0.5	0.5	0.5	0.5	0.5	0.5	0.5	0.5	0.5	0.5	0.5	0.5	0.5	0.5	0.5	0.5	0.5	0.5	0.5	0.5	0.5	0.5	0.5	
	路肩	左側	0.5	0.5	0.5	0.5	0.5	0.5	0.5	0.5	0.5	0.5	0.5	0.5	0.5	0.5	0.5	0.5	0.5	0.5	0.5	0.5	0.5	0.5	0.5	0.5	0.5	0.5	0.5	0.5	0.5	0.5	0.5	0.5	0.5	0.5	0.5	0.5	0.5	0.5	0.5	0.5
中央分離帯	右側	0.5	0.5	0.5	0.5	0.5	0.5	0.5	0.5	0.5	0.5	0.5	0.5	0.5	0.5	0.5	0.5	0.5	0.5	0.5	0.5	0.5	0.5	0.5	0.5	0.5	0.5	0.5	0.5	0.5	0.5	0.5	0.5	0.5	0.5	0.5	0.5	0.5	0.5	0.5	0.5	
側溝	左側	(0.5)	(0.5)	(0.5)	(0.5)	(0.5)	(0.5)	(0.5)	(0.5)	(0.5)	(0.5)	(0.5)	(0.5)	(0.5)	(0.5)	(0.5)	(0.5)	(0.5)	(0.5)	(0.5)	(0.5)	(0.5)	(0.5)	(0.5)	(0.5)	(0.5)	(0.5)	(0.5)	(0.5)	(0.5)	(0.5)	(0.5)	(0.5)	(0.5)	(0.5)	(0.5)	(0.5)	(0.5)	(0.5)	(0.5)	(0.5)	
その他	右側	0.0	0.3	0.3	0.3	0.3	0.3	0.3	0.3	0.3	0.3	0.3	0.3	0.3	0.3	0.3	0.3	0.3	0.3	0.3	0.3	0.3	0.3	0.3	0.3	0.3	0.3	0.3	0.3	0.3	0.3	0.3	0.3	0.3	0.3	0.3	0.3	0.3	0.3	0.3	0.3	
主要工物	種類	AS	AS
舗装	区間	1	2	3	4	5																																				
番号	縮尺	100.0	100.0	100.0	100.0	100.0																																				

路線名	一般国道 191号
図面名	119112030-00
作成年月日	2021年3月31日
縮尺	1/1000
図面番号	30-00
事務所名	下関土木建築事務所 (豊田分室)