


① 現道 2 現道(分離) 3 旧道 4 新道 5 専用自歩道

平面図 縮尺千分の一

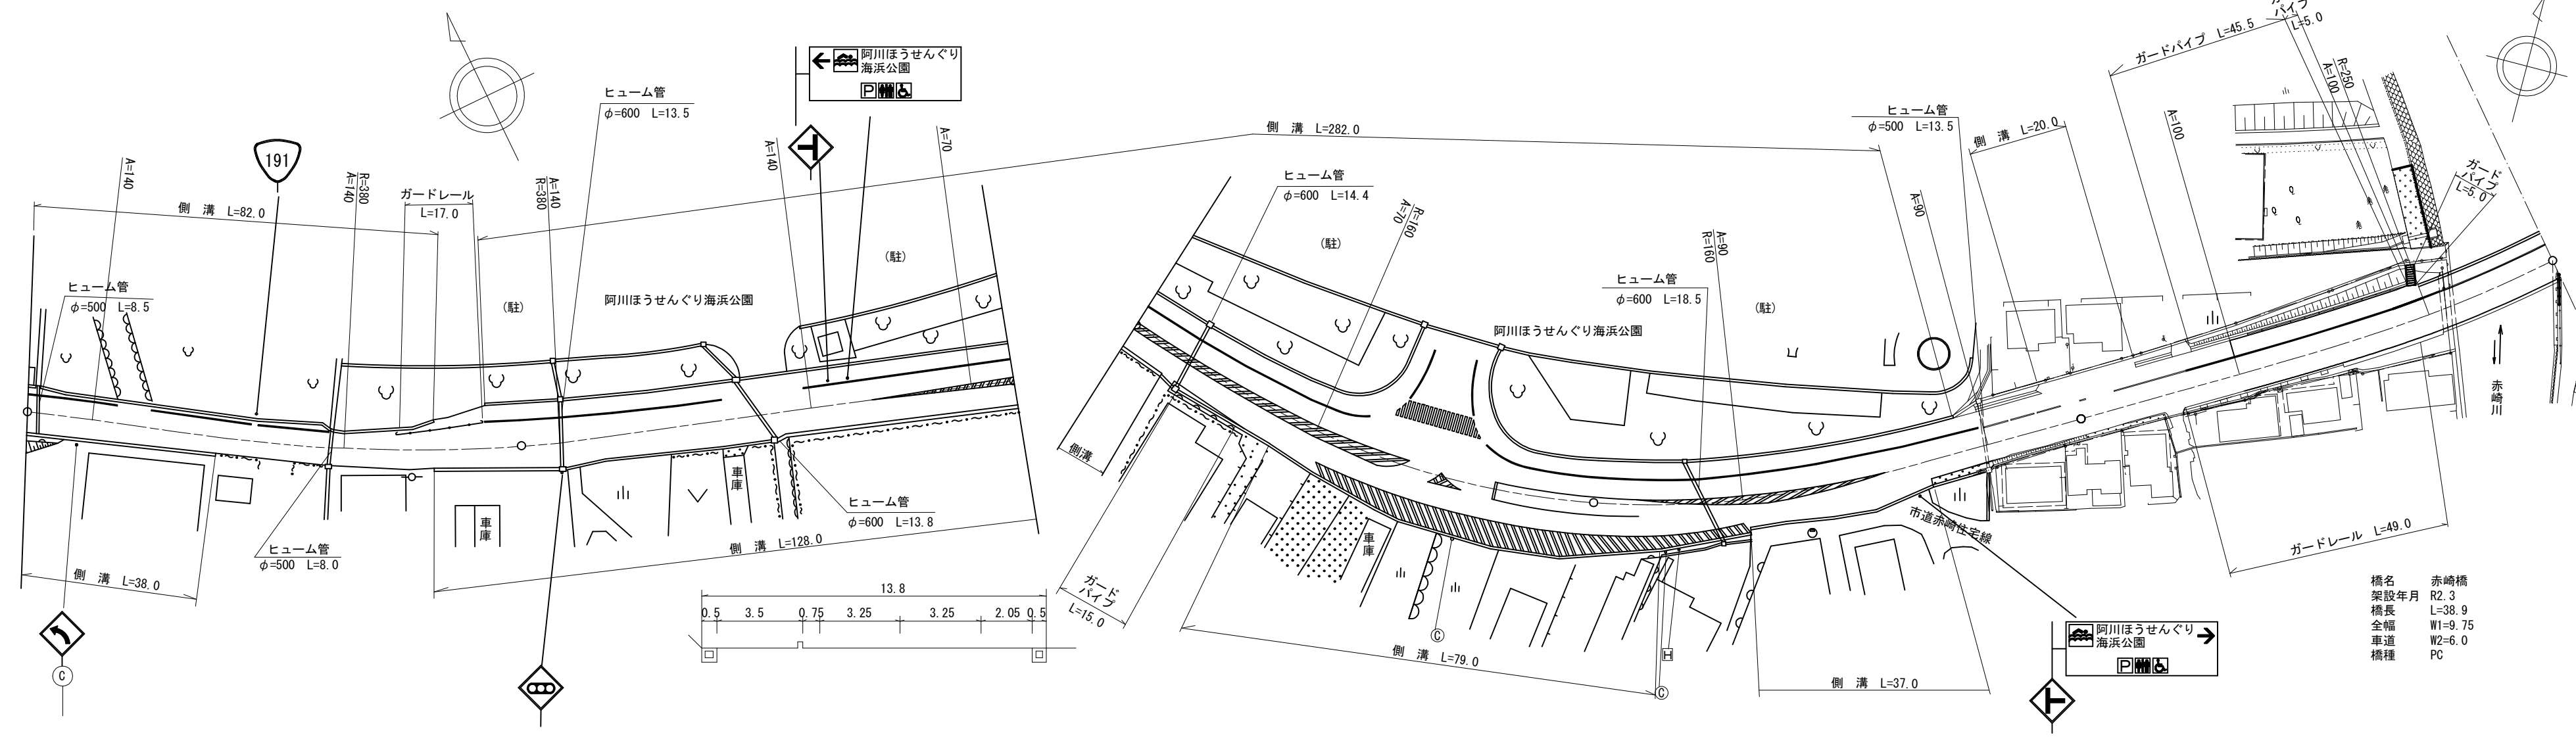

道路台帳修正履歴

カルテ番号	修正内容	調整年月日	業者名
	転記	2002. 3. 22	宇部建設
2009-12-027	橋梁緒元変更	2010. 3. 31	宇部建設
2012-12-009	標識撤去 標識変更 標識設置	2013. 3. 31	常盤地下
2015-12-007	路肩整備	2016. 3. 31	宇部建設
2020-12-016	ベクタ変換 標識撤去	2021. 3. 31	宇部建設
2022-12-001	現道拡幅	2023. 3. 31	宇部建設

橋名 赤崎橋
 架設年月 R2. 3
 橋長 L=38.9
 全幅 W1=9.75
 車道 W2=6.0
 橋種 PC

区間 番号	100.0																																					
	1	2	3	4	5	6	7	8	9	10	11	12	13	14	15	16	17	18	19	20	21	22	23	24	25	26	27	28	29	30	31	32	33	34	35	36		
点間 距離		38.0		23.0		14.0	7.0	11.0	7.0	8.0		42.0	3.0		42.0	5.0	10.0	10.0	15.0	10.0	10.0	20.0	20.0	5.0	14.0	5.0	6.0	5.0	5.0	5.0	18.0	7.0	13.0		57.5	5.0	24.5	
全幅員	全幅員	8.3	8.8	8.2	8.5	8.3	9.8	10.3	13.5	14.0	14.23	14.5	13.8	13.3		13.8	13.97	14.3	13.6	14.1	14.5	16.1	17.5	19.0	20.8		21.1	20.44	18.6	18.1	17.3	16.4	15.5	14.8	14.8	14.8	10.2	10.6
	車道	6.0	6.0	6.0	6.0	6.0	6.0	6.5	6.5	6.5	6.5	6.5	6.5	6.5	6.5	6.5	6.5	6.5	6.5	6.5	6.5	6.5	6.5	6.5	6.5	6.5	6.5	6.5	6.5	6.5	6.5	6.5	6.5	6.5	6.5	6.5	6.5	6.5
全幅員内 路肩	左側	0.8	1.2	1.5	0.0	0.0	2.3	3.5	4.0	4.0	4.0	4.0	4.0	4.0	4.0	4.0	4.0	4.0	4.0	4.0	4.0	4.0	4.0	4.0	4.0	4.0	4.0	4.0	4.0	4.0	4.0	4.0	4.0	4.0	4.0	4.0	4.0	
	右側	0.5	0.5	0.5	1.8	1.0	1.0	1.0	2.5	2.0	1.5	0.75	0.75	0.75	0.75	0.75	0.75	0.75	0.75	0.75	0.75	0.75	0.75	0.75	0.75	0.75	0.75	0.75	0.75	0.75	0.75	0.75	0.75	0.75	0.75	0.75	0.75	
側溝	左側	(0.5)	(0.5)	(0.5)	(0.5)	(0.5)	(0.5)	(0.5)	(0.5)	(0.5)	(0.5)	(0.5)	(0.5)	(0.5)	(0.5)	(0.5)	(0.5)	(0.5)	(0.5)	(0.5)	(0.5)	(0.5)	(0.5)	(0.5)	(0.5)	(0.5)	(0.5)	(0.5)	(0.5)	(0.5)	(0.5)	(0.5)	(0.5)	(0.5)	(0.5)	(0.5)		
	右側	(0.5)	(0.5)	(0.5)	(0.5)	(0.5)	(0.5)	(0.5)	(0.5)	(0.5)	(0.5)	(0.5)	(0.5)	(0.5)	(0.5)	(0.5)	(0.5)	(0.5)	(0.5)	(0.5)	(0.5)	(0.5)	(0.5)	(0.5)	(0.5)	(0.5)	(0.5)	(0.5)	(0.5)	(0.5)	(0.5)	(0.5)	(0.5)	(0.5)	(0.5)	(0.5)		
その他																																						
主要 工物																																						12022
路面 種別	AS																																					AS
舗装 区間 番号		1																																				6

路線名	一般国道 191号		
図面名	119112032-00		
作成年月日	2023年3月31日		
縮尺	1/1000	図面番号	32-00
事務所名	下関土木建築事務所 (豊田分室)		