


① 現道 2 現道(分離) 3 旧道 4 新道 5 専用自歩道

平面図 縮尺千分の一

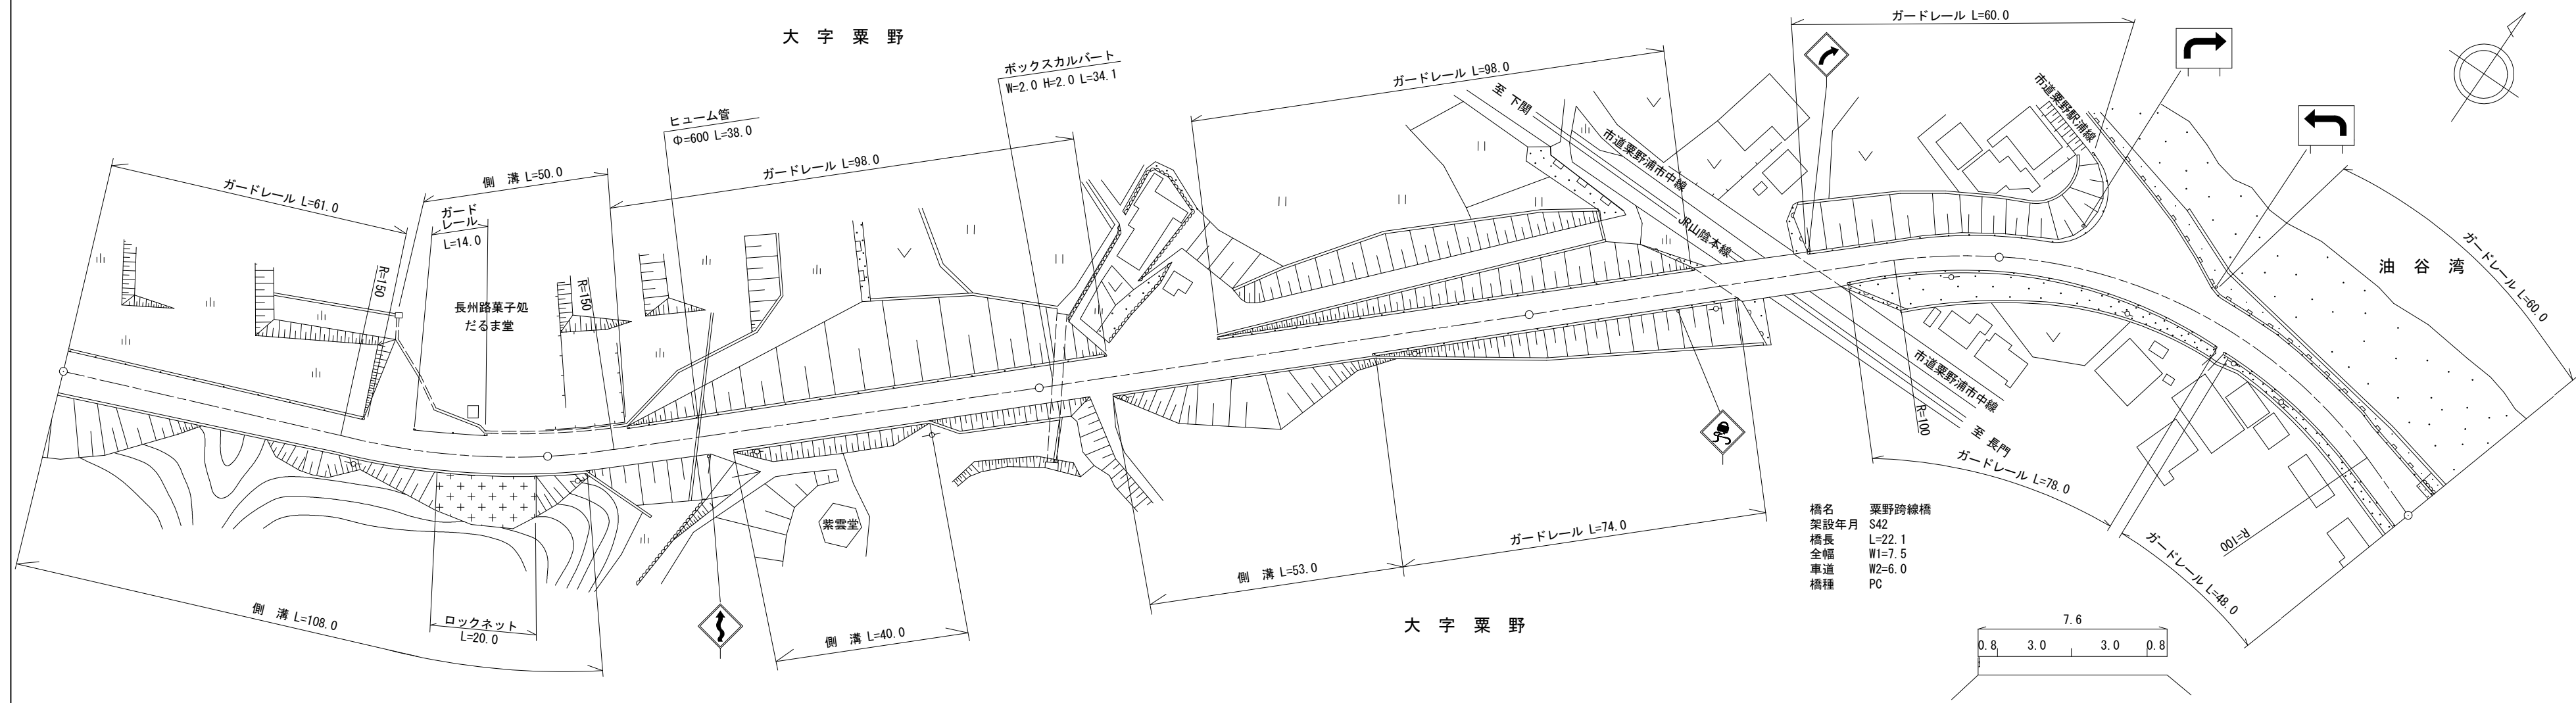

道路台帳修正履歴

カルテ番号	修正内容	調整年月日	業者名
	転記	2007. 3. 30	宇部建設
2008-12-008	コンクリートブロック	2009. 3. 31	宇部建設
2009-12-032	橋梁緒元変更	2010. 3. 31	宇部建設
2021-12-030	ベクタ変換	2022. 3. 31	宇部建設

区間番号	100.0																															
	1	1-1	1-2	1-3	1-4	2	3	4	5	6	7	8	9	10	11	12	13	14	15	16	17	18	19	20	21							
点間距離		61.0	5.0	9.0	7.0	12.0	6.0	8.0	8.0	22.0		40.0		22.0	2.5	11.5		53.0		32.0		39.0	21.8		39.2		50.0	7.0	8.0	10.0	10.0	15.0
全幅員	7.6	7.6	24.8	11.7	8.5	8.5	7.71	7.6	7.6	7.6	7.6	7.6	7.6	7.6	7.6	7.6	7.6	7.6	7.6	7.6	7.6	7.6	7.6	7.6	7.6	7.6	7.6	7.6	7.6	7.6	7.6	
全幅員内訳	車道	6.0	6.0	6.0	6.0	6.0	6.0	6.0	6.0	6.0	6.0	6.0	6.0	6.0	6.0	6.0	6.0	6.0	6.0	6.0	6.0	6.0	6.0	6.0	6.0	6.0	6.0	6.0	6.0	6.0	6.0	
	左側歩道																															
	右側歩道																															
	路肩	0.8	0.8	18.0	4.7	1.5	0.5	0.8	0.8	0.8	0.8	0.8	0.8	0.8	0.8	0.8	0.8	0.8	0.8	0.8	0.8	0.8	0.8	0.8	0.8	0.8	0.8	0.8	0.8	0.8	0.8	0.8
中央分離帯																																
側溝	左側		0.5	0.5	0.5	0.5	0.5	0.5	0.5	0.5	0.5	0.5	0.5	0.5	0.5	0.5	0.5	0.5	0.5	0.5	0.5	0.5	0.5	0.5	0.5	0.5	0.5	0.5	0.5	0.5	0.5	
	右側	0.5																														
その他																																
主要工物																																
路面種別	AS																															AS
舗装区間番号	1	2					3					4					5					6					7					
	100.0	100.0					100.0					39.0					21.8					39.2					100.0					

路線名	一般国道 191号
図面名	119112043-00
作成年月日	2022年3月31日
縮尺	1/1000
図面番号	43-00
事務所名	下関土木建築事務所 (豊田分室)