


平面図 縮尺千分の一

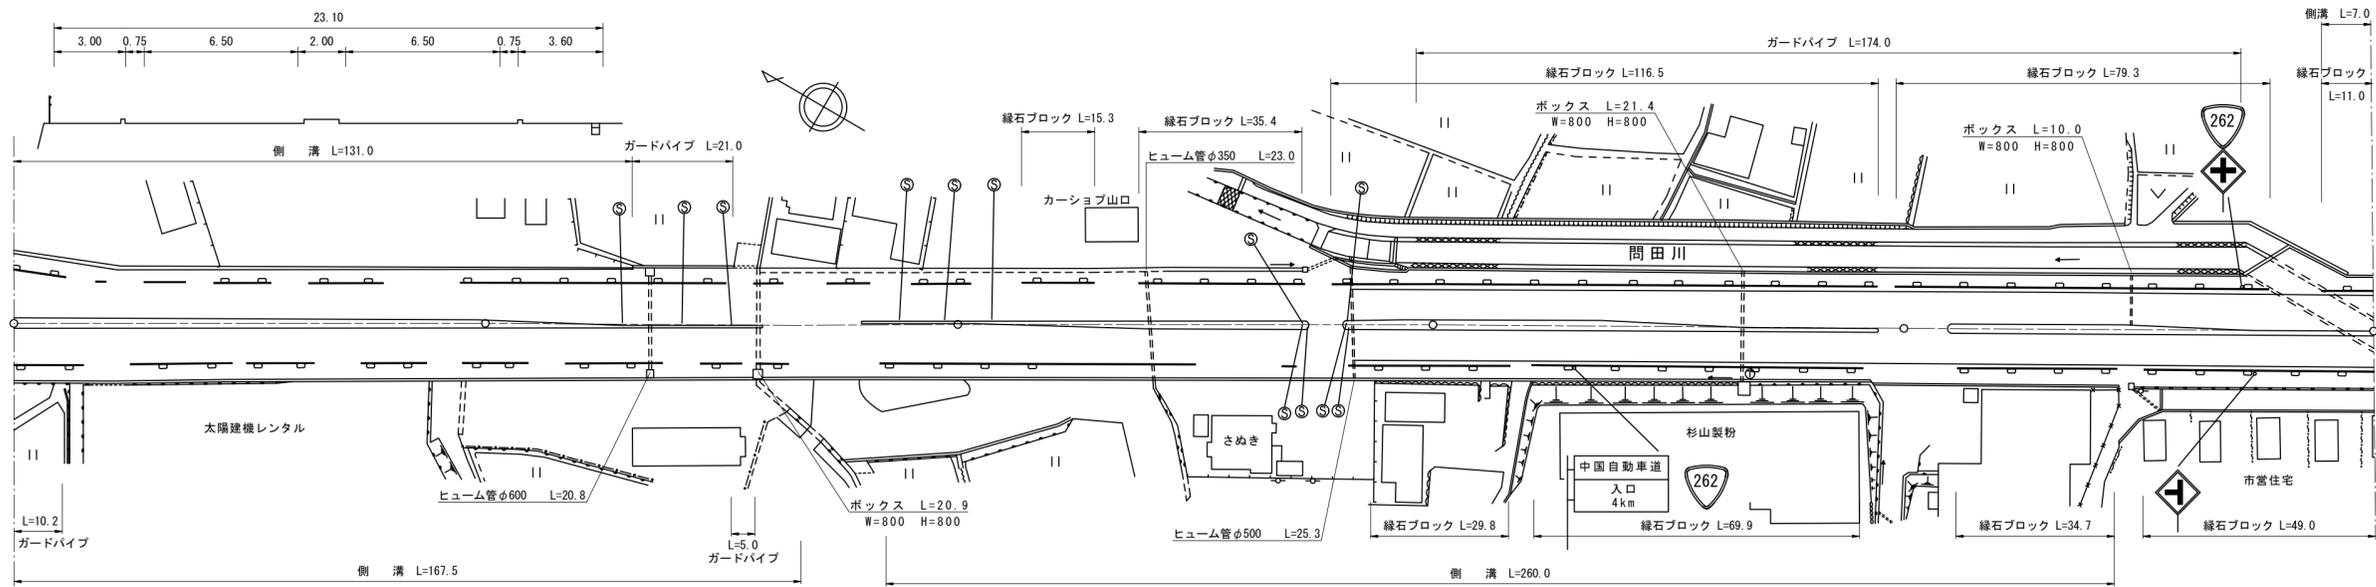

道路台帳修正履歴

カルテ番号	修正内容	調整年月日	業者名
	転記	2001. 3. 31	山口建設コン
2008-07-001	ベクタ変換	2009. 3. 31	山口建設コン
2016-07-007	造成、進入路 ガードパイプ撤去	2017. 3. 31	山口建設コン

区間番号	100.0																																				200.0																																				300.0																																				400.0																																				500.0																																			
	1	2	3	4	5	6	7	8	9	10	11	12	13	14	15	16	17	18	19	20	21	22	23	24	25	26	27	28	29	30	31	32	33	34	35	36	
点間距離	3.0	5.0	5.0	4.0		27.0	6.0	49.0	1.0	14.0	15.0	28.0	8.0	13.0	5.0	15.0	10.0	15.0	15.0	2.0	32.0	7.6	5.4	9.0	4.0	37.0	15.0	14.0	28.0	6.0	10.0	42.0	8.0	8.0	25.0	7.0	
全幅員	26.4	25.95	23.25	24.55	24.0	24.0	24.0	24.0	24.0	24.0	24.0	23.5	23.5	23.5	23.5	23.5	23.5	23.5	23.5	23.5	23.5	23.5	23.5	23.5	23.5	23.1	23.1	23.1	23.1	23.06	23.0	23.5	23.5	23.5	23.9	23.9	
全幅員内訳	車道	15.7	14.95	14.25	13.55	13.0	13.0	13.03	13.0	13.5	14.0	14.0	14.0	14.0	14.0	14.0	14.0	14.0	14.0	13.0	13.0	13.0	13.0	13.0	13.0	13.0	13.0	13.0	13.0	13.0	13.0	13.0	13.0	13.0	13.0	13.0	13.0	
	歩道	3.5	3.5	3.5	3.5	3.5	3.5	3.5	3.5	3.5	3.5	3.5	3.5	3.5	3.5	3.5	3.5	3.5	3.5	3.5	3.5	3.5	3.5	3.5	3.5	3.0	3.0	3.0	3.0	3.0	3.0	3.0	3.0	3.0	3.0	3.0	3.0	
	左側	0.0	0.0	0.0	0.0	0.0	0.0	0.0	0.0	0.0	0.0	0.0	0.0	0.0	0.0	0.0	0.0	0.0	0.0	0.0	0.0	0.0	0.0	0.0	0.0	0.0	0.0	0.0	0.0	0.0	0.0	0.0	0.0	0.0	0.0	0.0	0.0	0.0	
	右側	3.8	4.0	4.0	4.0	4.0	4.0	4.0	4.0	4.0	4.0	4.0	4.0	4.0	4.0	4.0	4.0	4.0	4.0	4.0	4.0	4.0	4.0	4.0	4.0	4.0	4.0	4.0	4.0	4.0	4.0	4.0	4.0	4.0	4.0	4.0	4.0	4.0	
路肩	左側	0.75	0.75	0.75	0.75	0.75	0.75	0.75	0.75	0.75	0.75	0.75	0.75	0.75	0.75	0.75	0.75	0.75	0.75	0.75	0.75	0.75	0.75	0.75	0.75	0.75	0.75	0.75	0.75	0.75	0.75	0.75	0.75	0.75	0.75	0.75	0.75	
	右側	0.75	0.75	0.75	0.75	0.75	0.75	0.75	0.75	0.75	0.75	0.75	0.75	0.75	0.75	0.75	0.75	0.75	0.75	0.75	0.75	0.75	0.75	0.75	0.75	0.75	0.75	0.75	0.75	0.75	0.75	0.75	0.75	0.75	0.75	0.75	0.75	
中央分離帯	1.9	2.0	2.0	2.0	2.0	2.0	2.0	2.0	2.0	1.5	1.8	1.0	1.0	1.0	1.0	1.0	1.0	1.5	2.0	2.0	2.0	2.0	2.0	2.0	2.0	2.0	1.5	1.0	1.0	1.0	1.5	1.0	1.0	1.0	1.0	1.0	1.0	
側溝	左側	(0.6)	(0.6)	(0.6)	(0.6)	(0.6)	(0.6)	(0.6)	(0.6)	(0.6)	(0.6)	(0.6)	(0.6)	(0.6)	(0.6)	(0.6)	(0.6)	(0.6)	(0.6)	(0.6)	(0.6)	(0.6)	(0.6)	(0.6)	(0.6)	(0.6)	(0.6)	(0.6)	(0.6)	(0.6)	(0.6)	(0.6)	(0.6)	(0.6)	(0.6)	(0.6)	
	右側	(0.5)	(0.5)	(0.5)	(0.5)	(0.5)	(0.5)	(0.5)	(0.5)	(0.5)	(0.5)	(0.5)	(0.5)	(0.5)	(0.5)	(0.5)	(0.5)	(0.5)	(0.5)	(0.5)	(0.5)	(0.5)	(0.5)	(0.5)	(0.5)	(0.5)	(0.5)	(0.5)	(0.5)	(0.5)	(0.5)	(0.5)	(0.5)	(0.5)	(0.5)	(0.5)	(0.5)	
その他												0.5	8.5	17.0	16.5		13.0	8.0	
主要工造物																																					07023	
路面種別	AS																																				AS	
舗装区間番号					1							2																									6	
					100.0							100.0																									7.0	

路線名	一般国道 262号
図面名	126207025-00
作成年月日	2009年3月31日
縮尺	1/1000
図面番号	26-00
事務所名	防府土木建築事務所 (山口支所)